
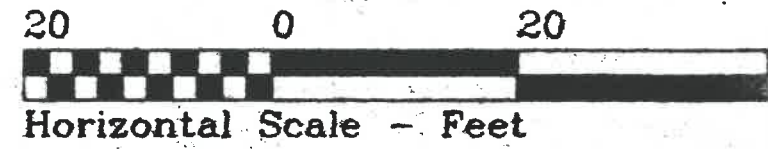


CAMBRIDGE STREET
50' R/W

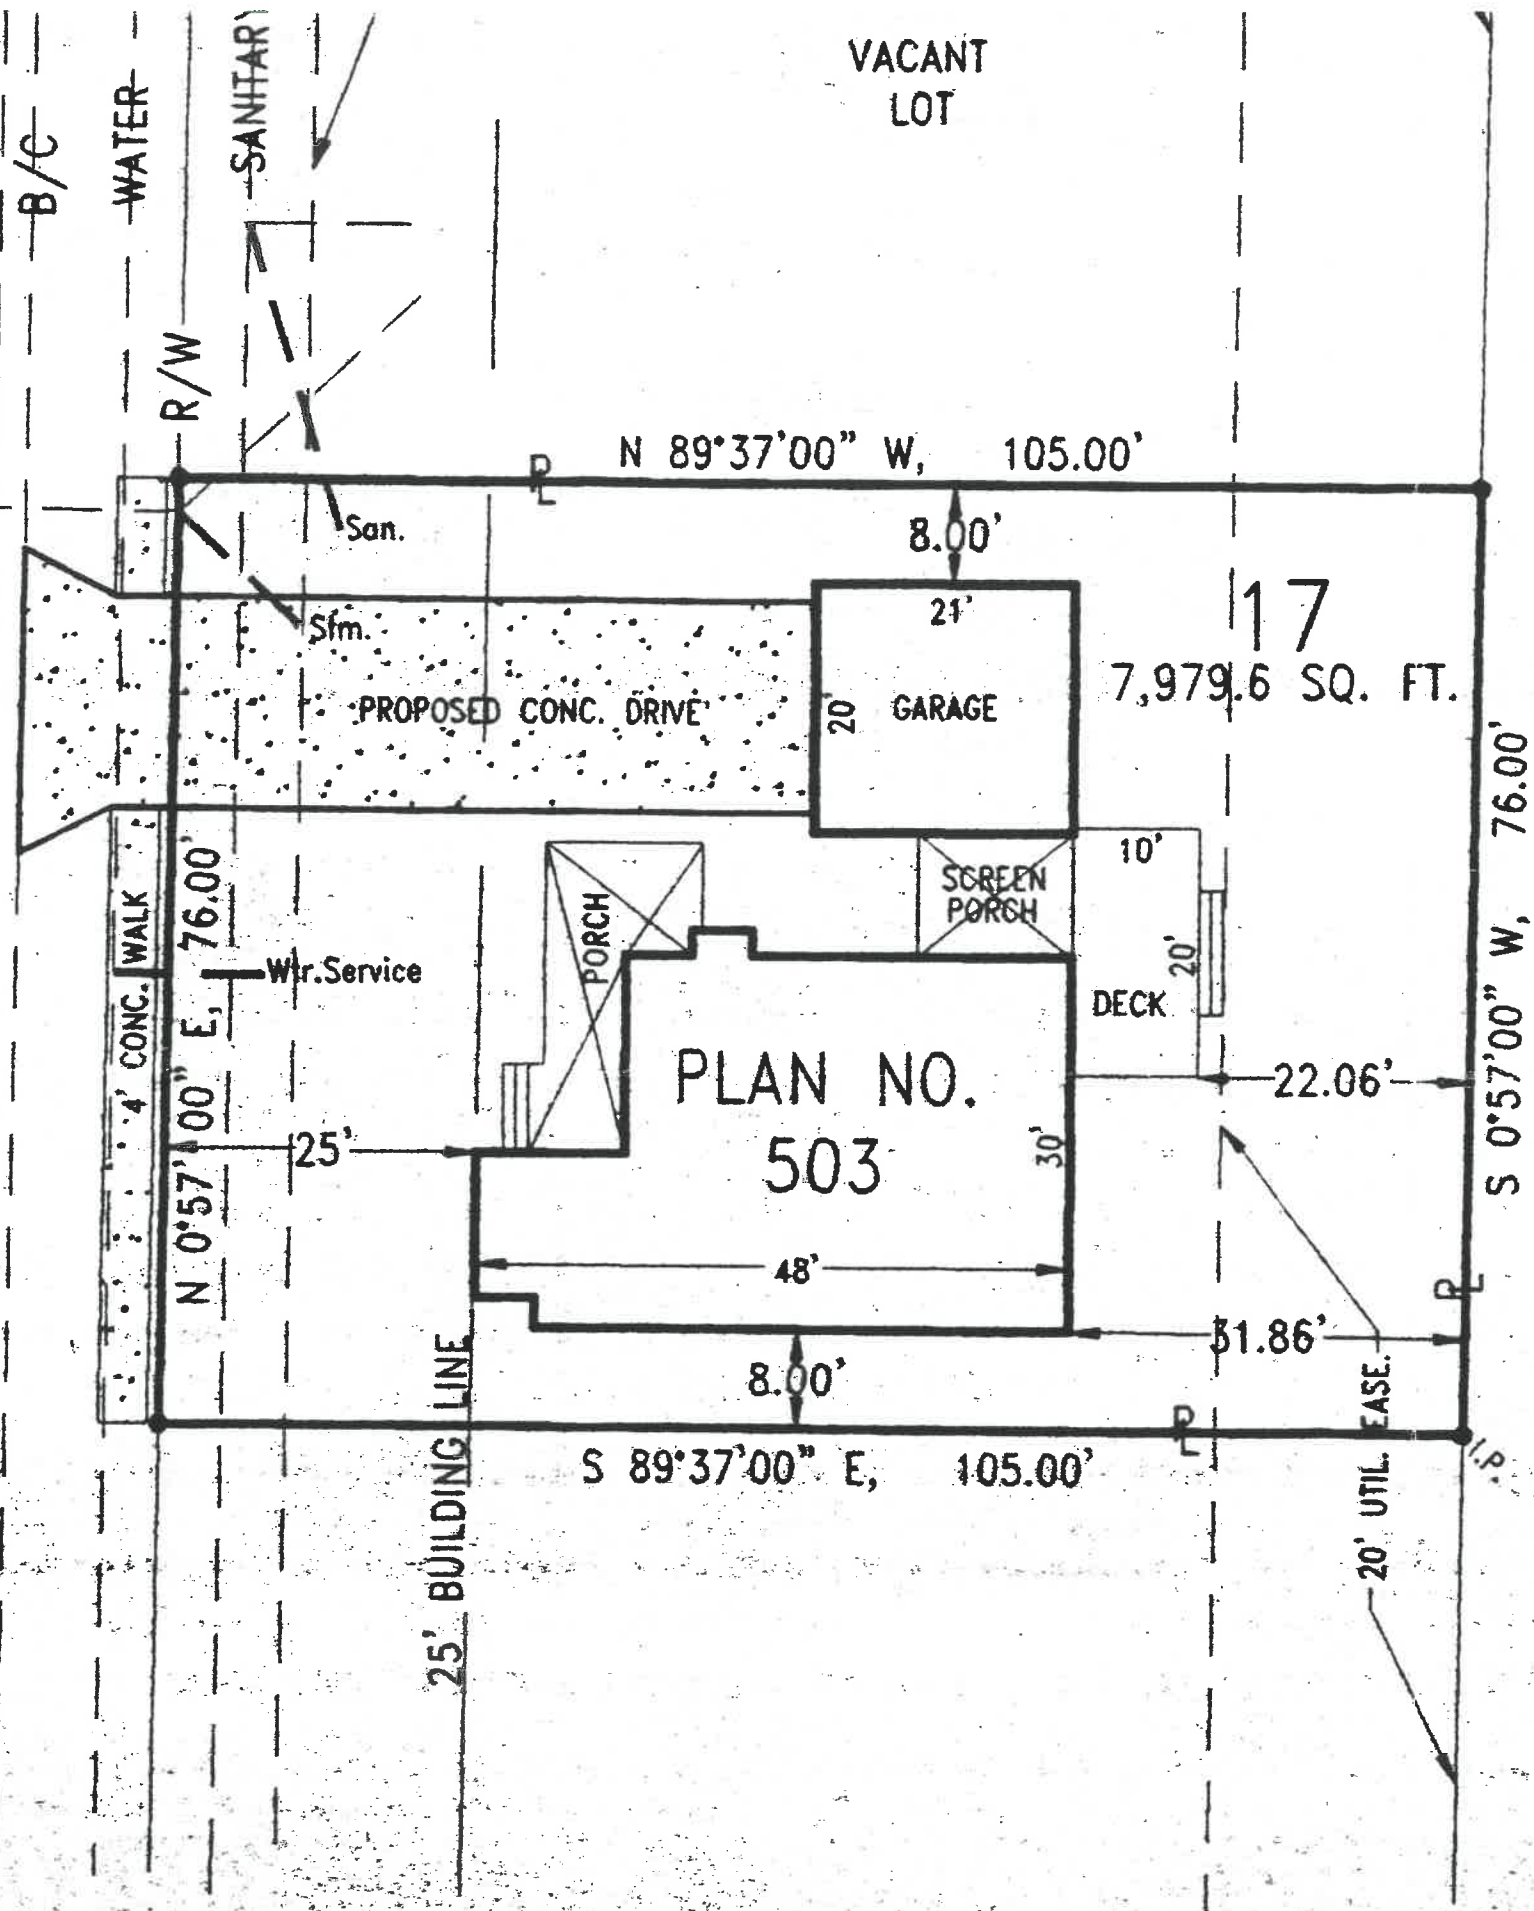

SITE LOCATION PLAN
FOR
610 CAMBRIDGE S
LOT NO. 1
PICKETT FENCES SUBDIVISION
CITY OF NAPOLEON, NAPOLEON
HENRY COUNTY, OHIO
EXISTING ZONING: R-3 RESIDE

MR. BUILDER CONSTR	
970 OAKWOOD AVENUE	419/592-1806
DIRECTORY: C:\MRBLDR	
FILE NAME: LOT17PFENCES	
LOT 17, PICKETT FENCES	
SITE PLAN	