


Floor Plan - Bit-Jax Rental Center  
 Napoleon, Ohio

2x2-16" o.c. stud

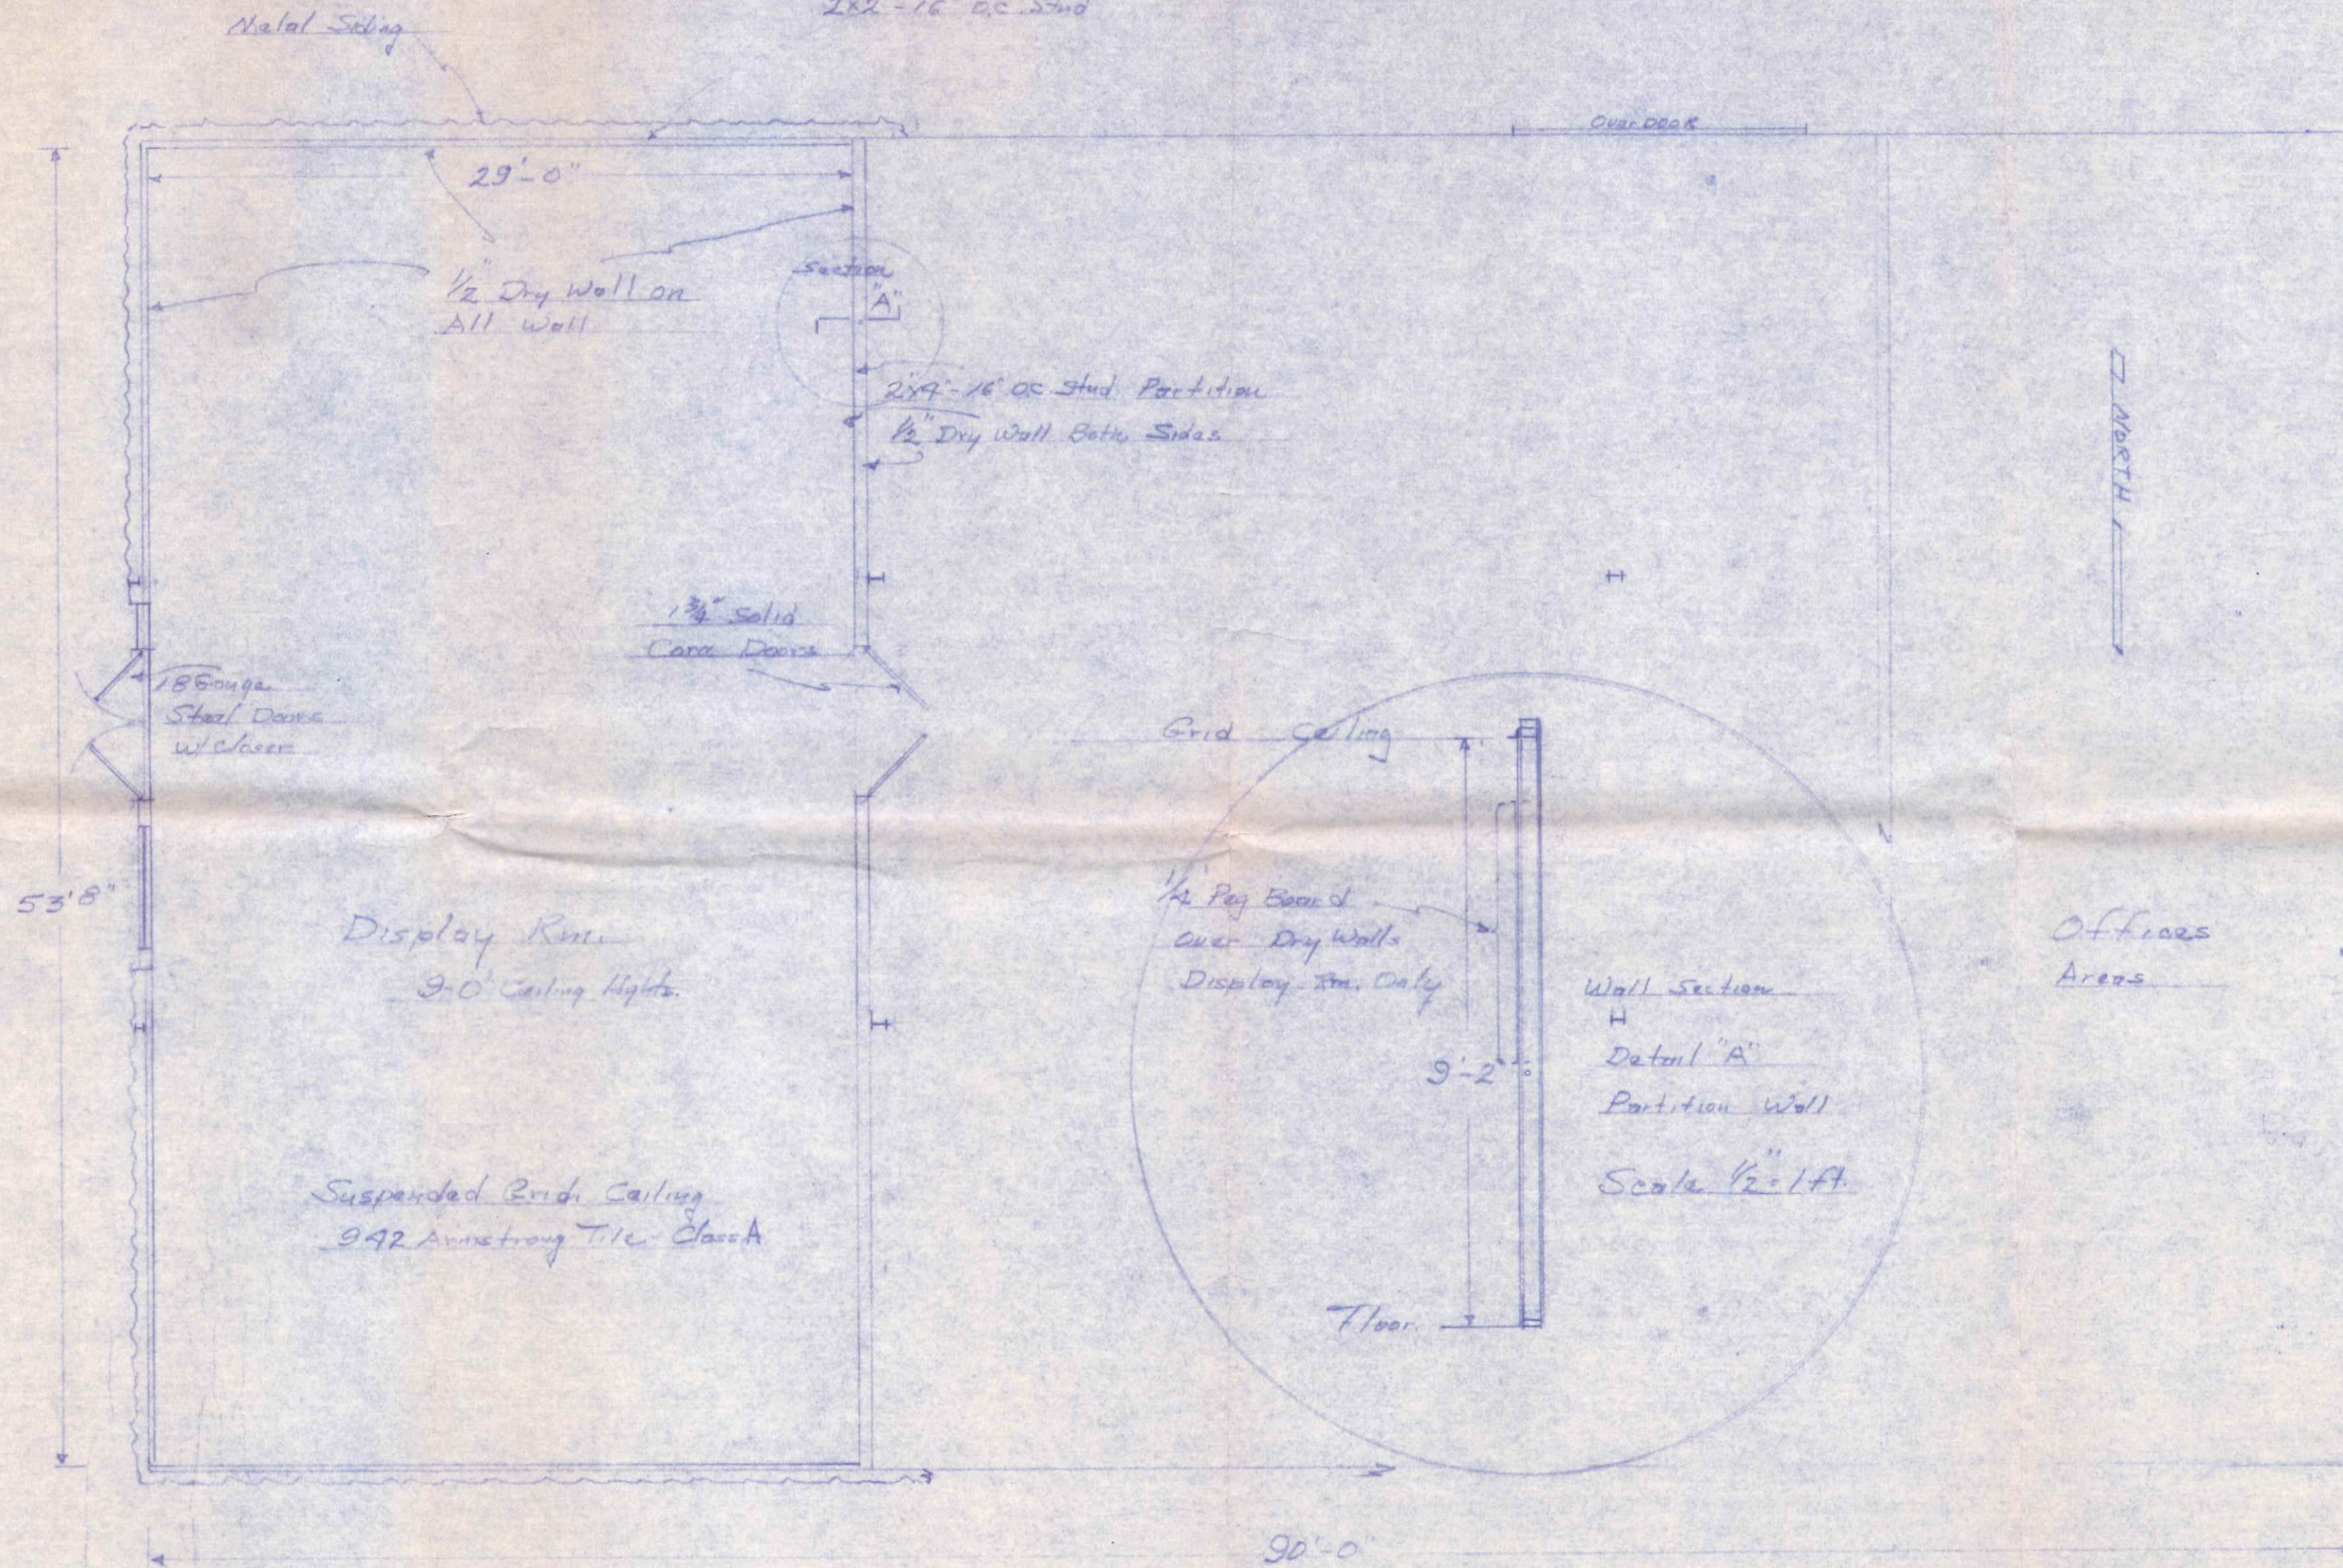

Scale 1/16" = 1 ft.

35  
 78  
 112.70  
 # 165.70

385  
 Freedom