

P E R M I T

CITY OF NAPOLEON
255 W. RIVERVIEW AVE
NAPOLEON, OHIO 43545

DIVISION OF BUILDING & ZONING
PH (419) 592-4010
FAX (419) 599-8393

PERMIT NO: 614

DATE ISSUED: 05-31-01

ISSUED BY: BND

JOB LOCATION: 215 W FRONT ST

EST. COST:

LOT #:

SUBDIVISION NAME:

OWNER: TURKEYFOOT PRINTING
ADDRESS: 215 W FRONT ST
CSZ: NAPOLEON, OH 43545
PHONE: 419-592-2746

AGENT: BOB CORDES PLUMBING
ADDRESS: 17-706 CO RD Q-1
CSZ: NAPOLEON, OH 43545
PHONE: 419-758-3162

USE TYPE - RESIDENTIAL:

OTHER:

ZONING INFORMATION

DIST: LOT DIM: AREA: FYRD: SYRD: RYRD:
MAX HT: # PKG SPACES: # LOADING SP: MAX LOT COV:

BOARD OF ZONING APPEALS:

WORK TYPE - NEW: REPLMNT: ADD'N: ALTER: REMODEL:

WORK INFORMATION

SIZE - LGTH: WIDTH: STORIES: LIVING AREA SF:
GARAGE AREA SF: HEIGHT: BLDG VOL DEMO PERMIT:

WORK DESCRIPTION

SEWER LINE REPLACEMENT

FEE DESCRIPTION

PAID DATE

FEE AMOUNT DUE

SEWER INSPECTION PER

25.00

TOTAL FEES DUE 25.00

7-10-01

DATE

[Handwritten Signature]

APPLICANT SIGNATURE























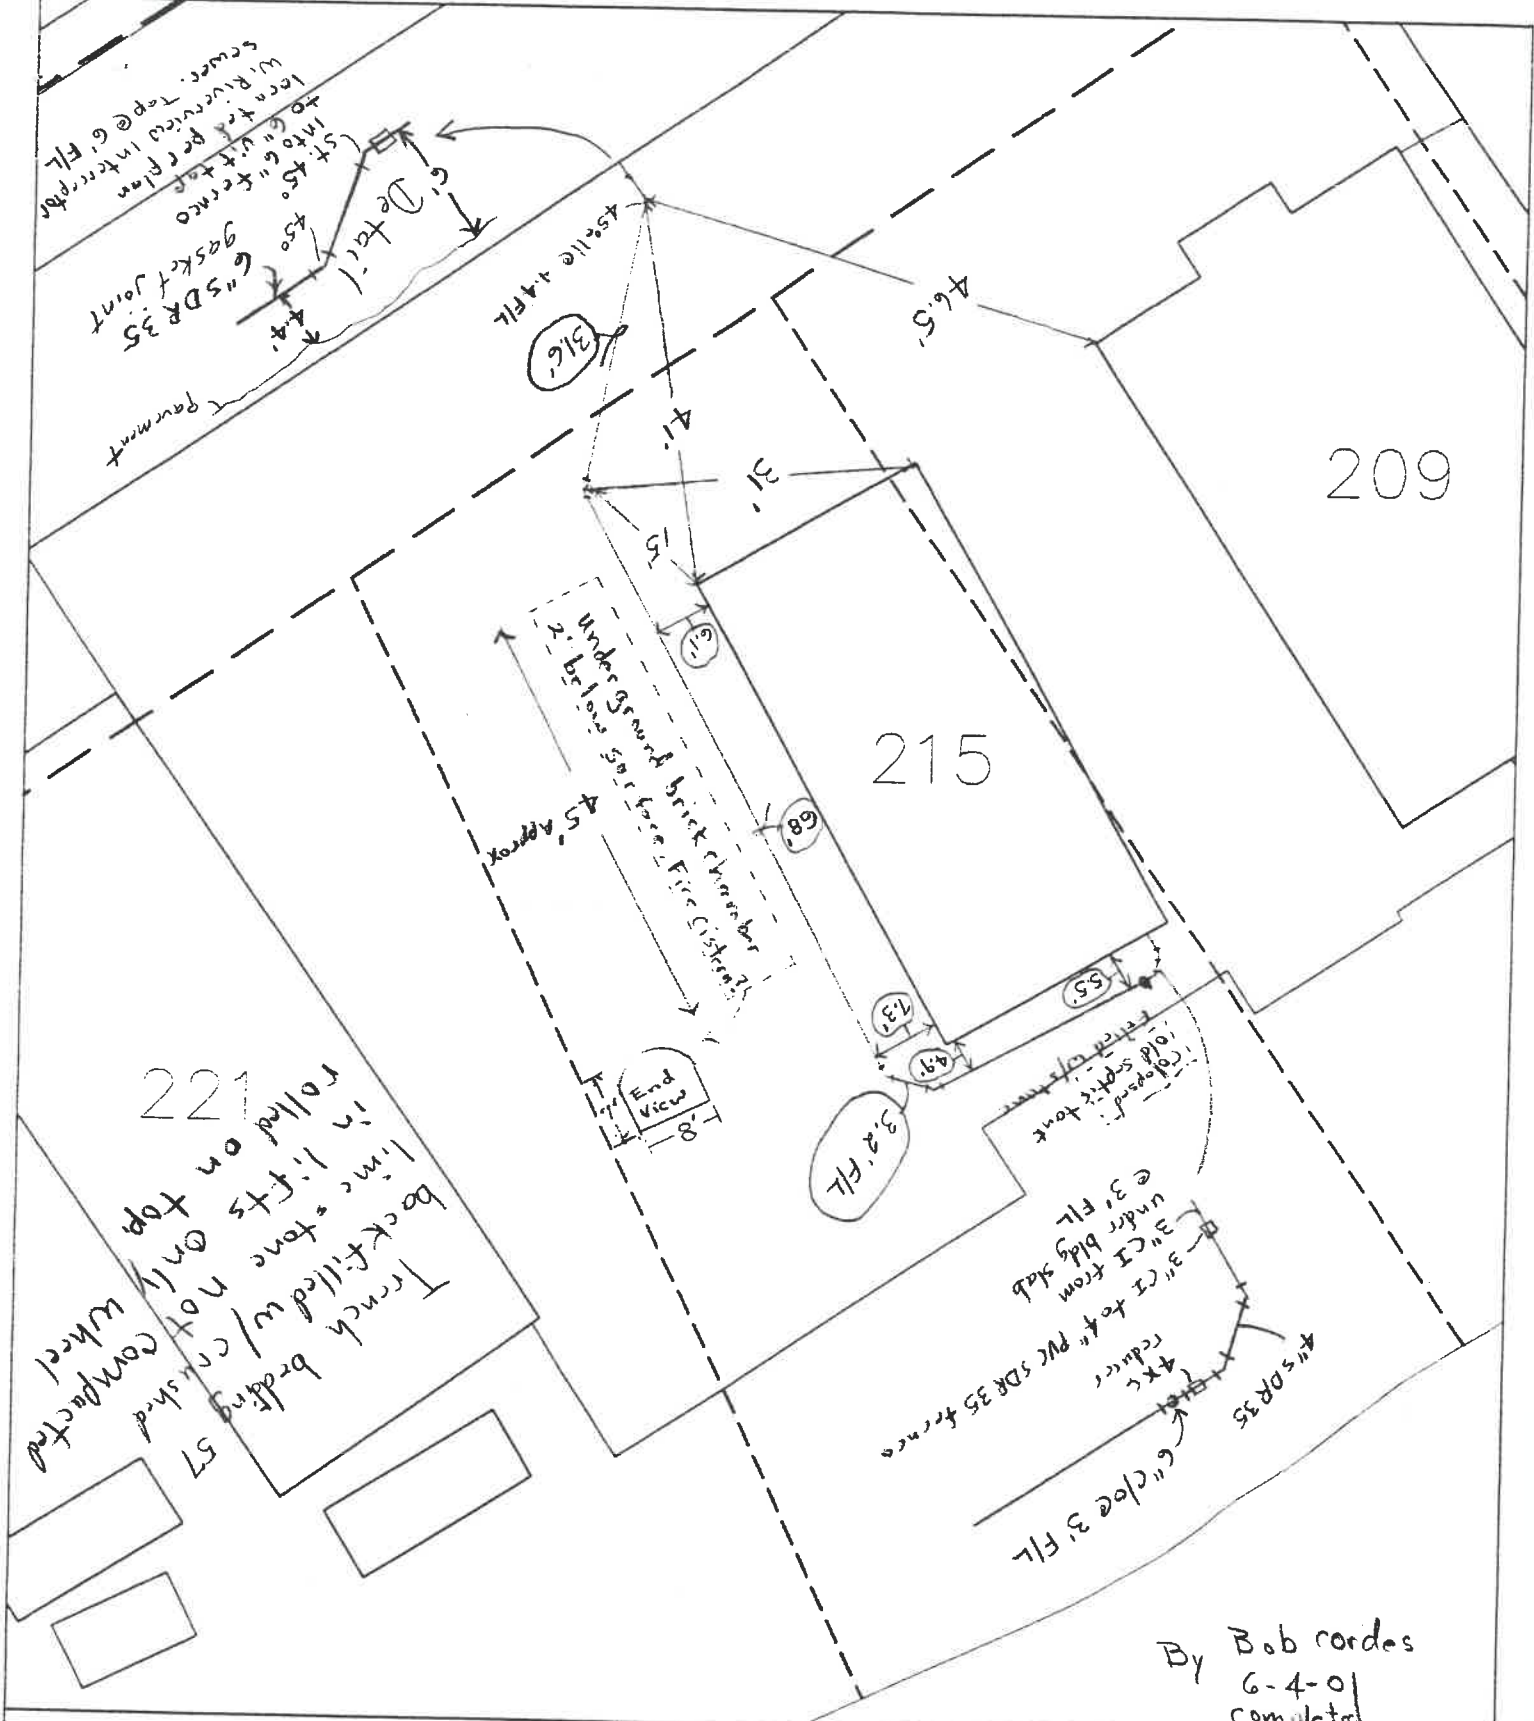

St. 4.5' into 6" trench
 to 6" w/ tap
 into Riverview Interceptor
 w/ screws. Tap @ 6" FL


221
 Trench bedding
 backfilled w/ crushed
 lime stone only
 in 1.5' ft on top
 rolled on top

By Bob Cordes
 6-4-01
 completed

City Of Napoleon
 Engineering Department
 P.O. Box 151/255 W. Riverview Ave.
 Napoleon, Ohio 43545
 Phone: (419) 592-4010
 Fax: (419) 599-8393

215 W. Front St.
 Sanitary Service
 Installation

Date: 06/04/01
 Drawn By: M.B.S.
 Approved By: B.N.D.
 Scale: 1"=20'
 Sheet ___ Of ___

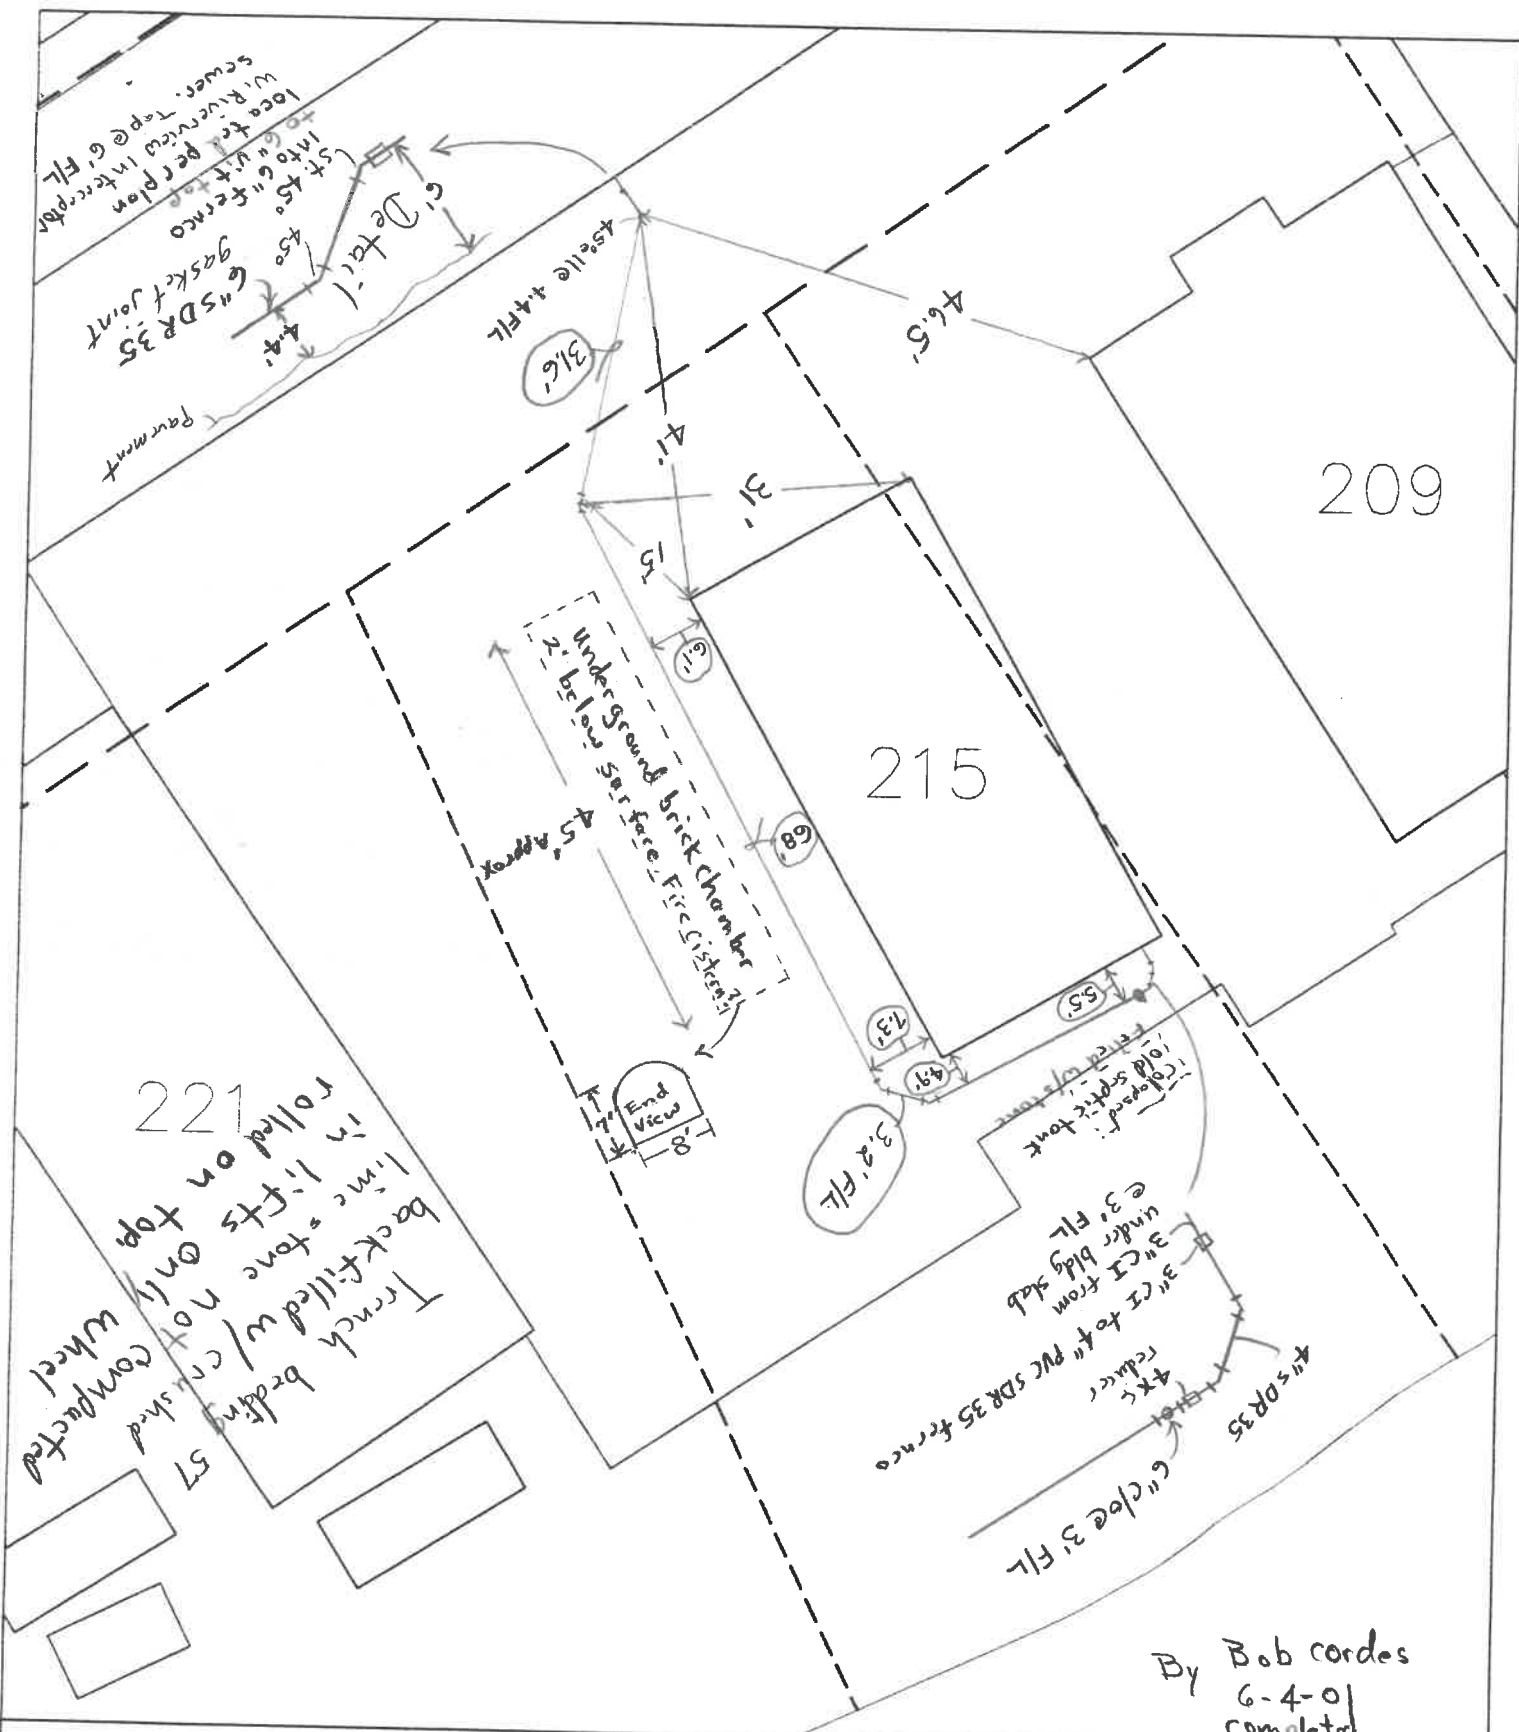

By Bob Cordes
6-4-01
Completed

City Of Napoleon
Engineering Department
P.O. Box 151/255 W. Riverview Ave.
Napoleon, Ohio 43545
Phone: (419) 592-4010
Fax: (419) 599-8393

215 W. Front St.
Sanitary Service
Installation

Date: 06/04/01
Drawn By: M.B.S.
Approved By: B.N.D.
Scale: 1"=20'
Sheet ___ Of ___

