



FRANK VERBEKE




LEFT SIDE

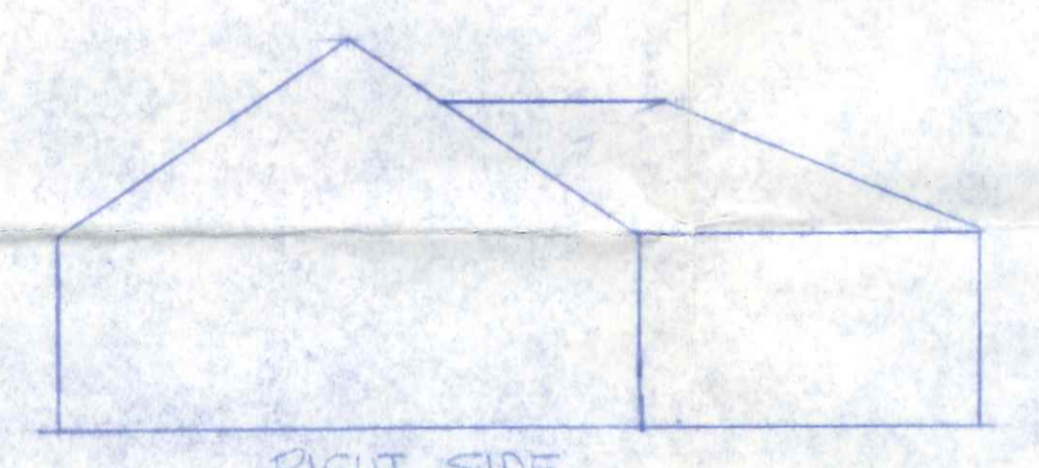


RIGHT SIDE

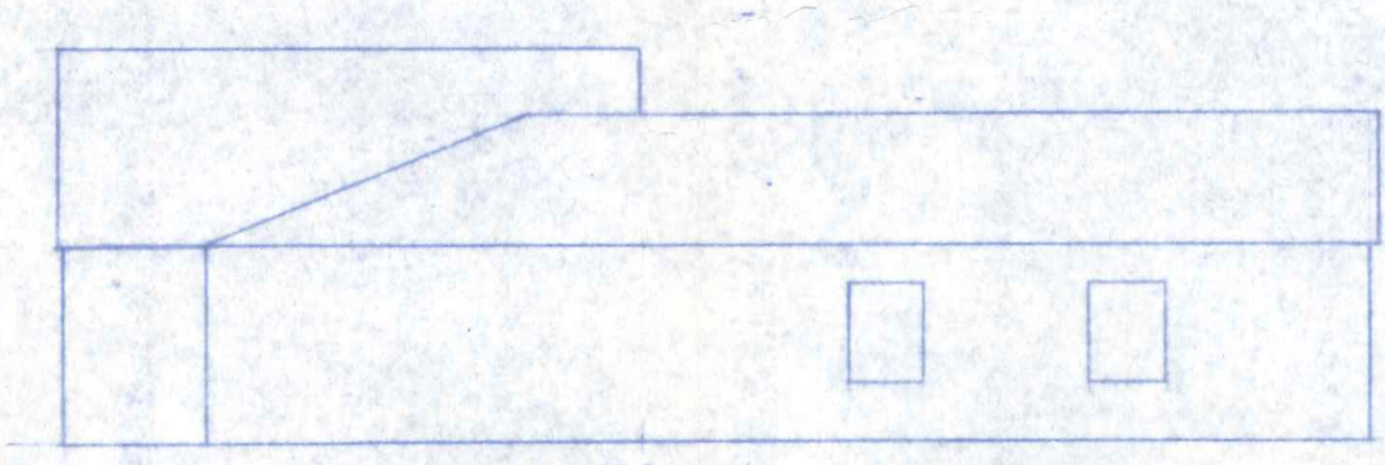

BACK

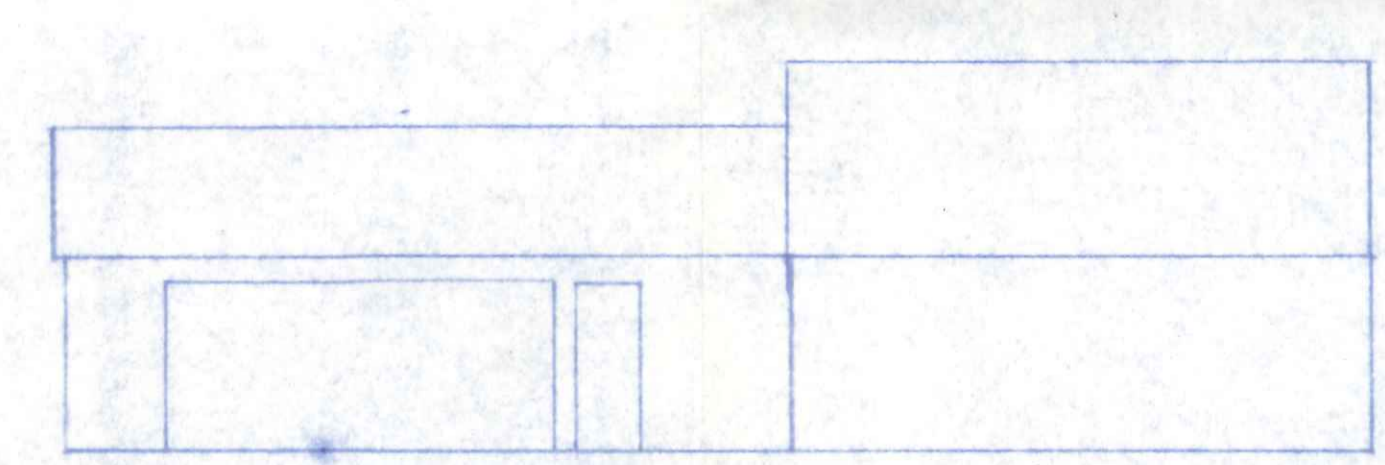

FRONT

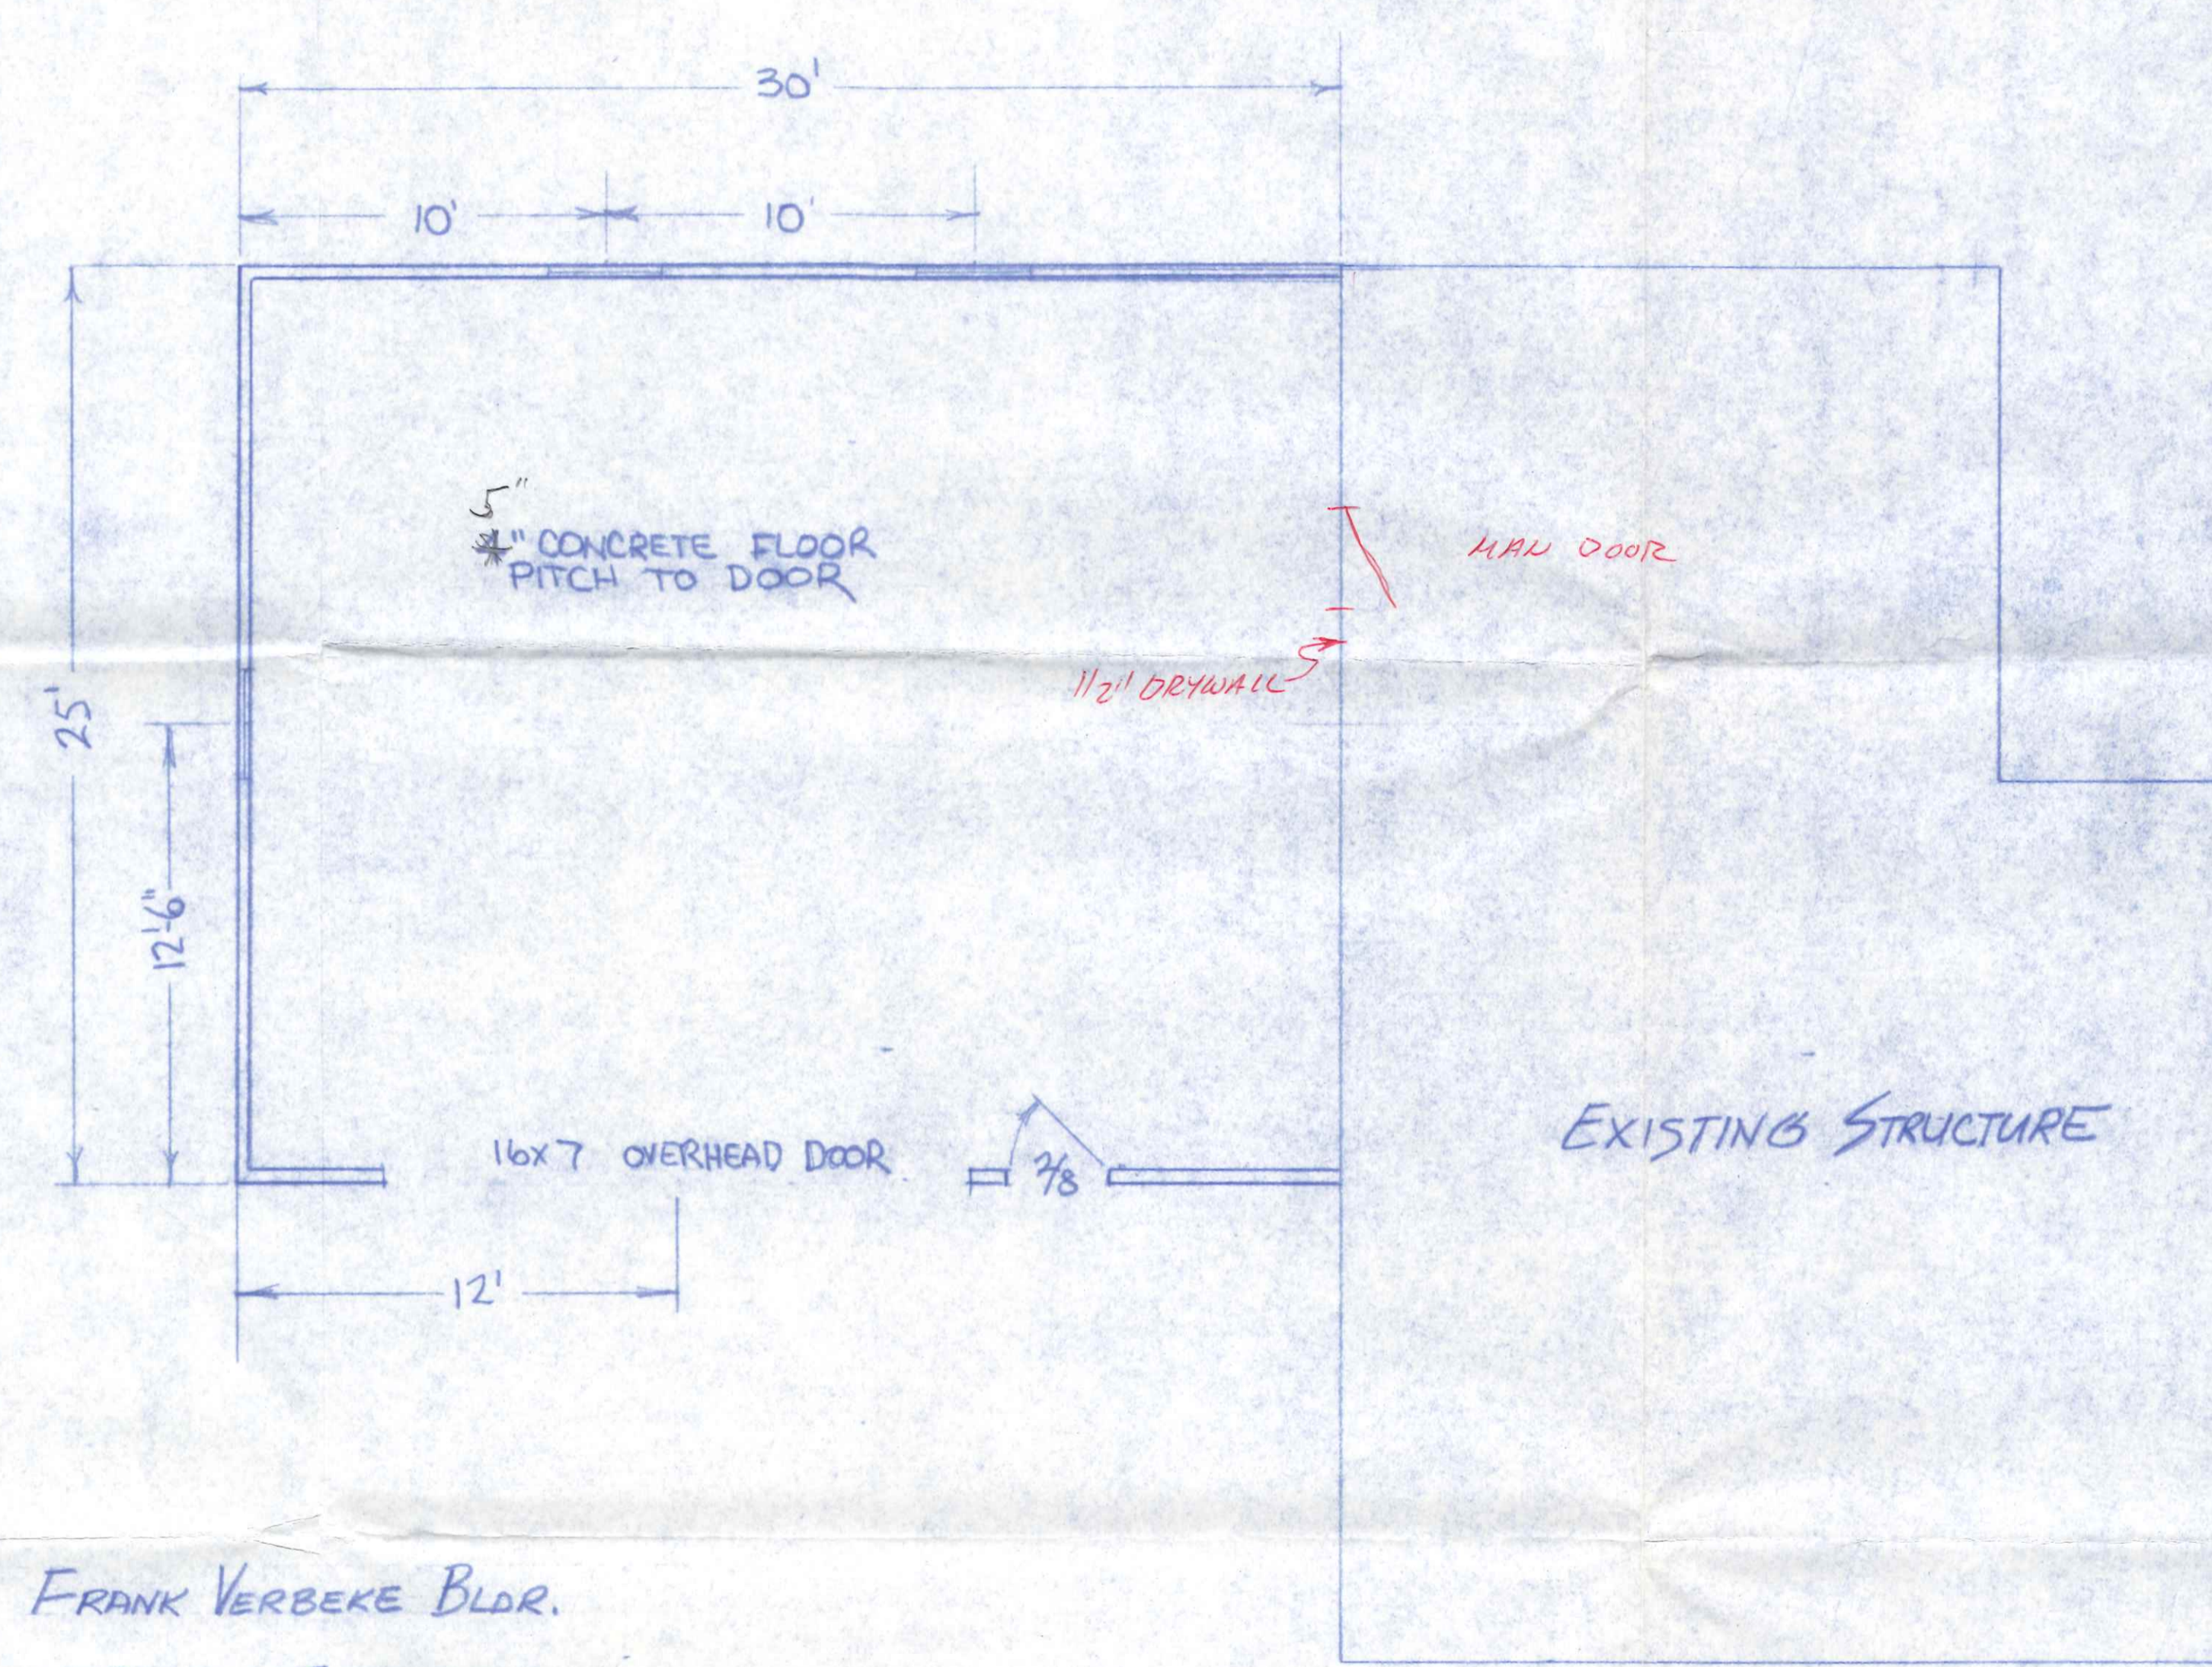

FRANK VERBEKE BLDG.

GARAGE FOR

MELVIN BURKHOLDER
494 Huddle Road
Napoleon, Ohio

- HEADRI
- OVERHEAD DOOR LAMINATED IRON
- DOORS & WINDOWS
- BRAMING WALL 2-2x12
- NON BRAMING WALL 2-2x6

494 Huddle

25
30
750
25
12
30