



301
#16

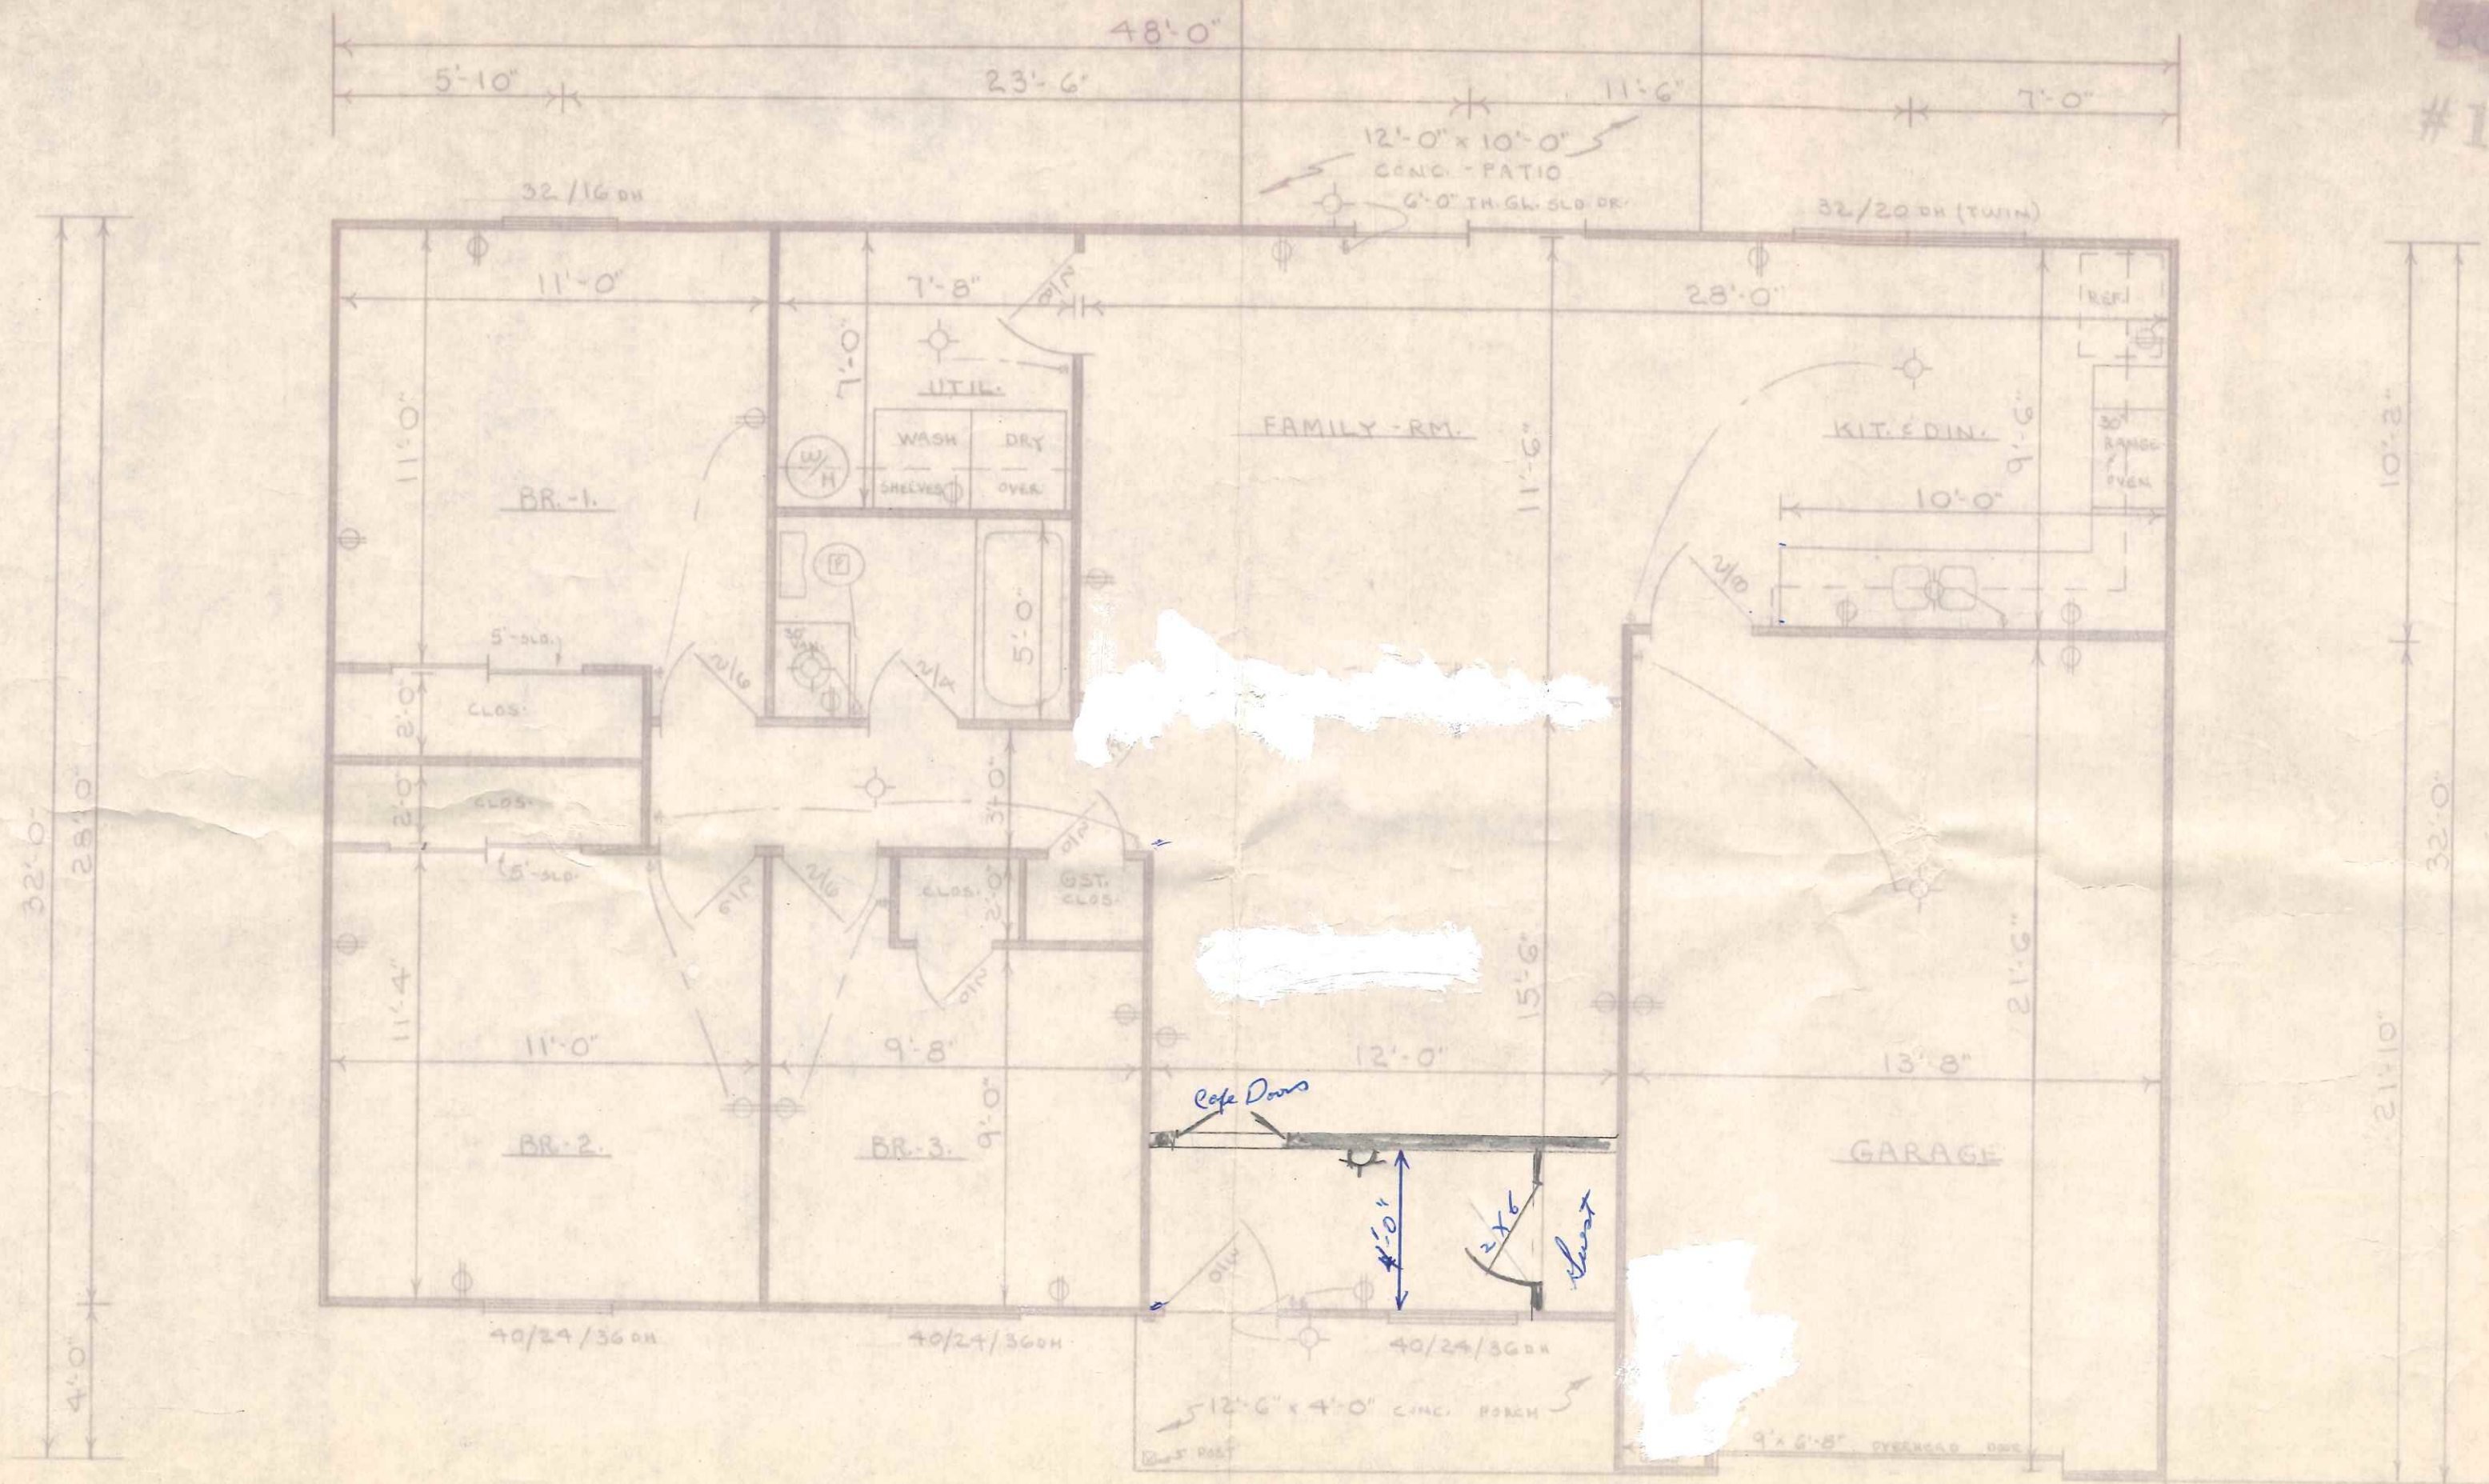

1116 Kenilworth

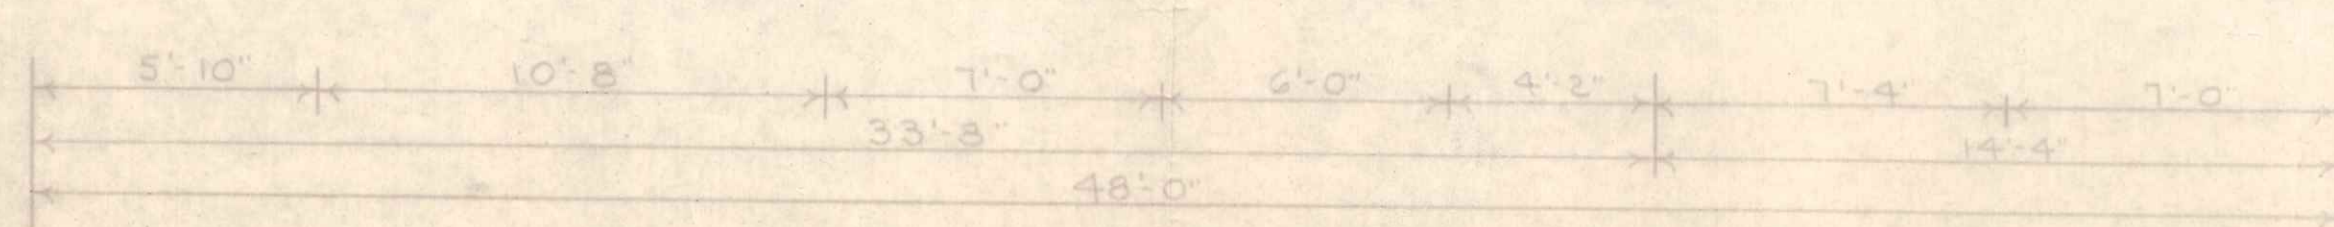


HOUSE - 1085
GAR. - 315
TOTAL - 1400 sq'


RESIDENCE FOR:
MR. & MRS. [Signature]
FLOOR PLAN
E.L. ROOPER 1/4" = 1'-0" 3-13-73

Lot 4 Jackson rd. Map.


5 traps
55 outlets
200 Amp Service

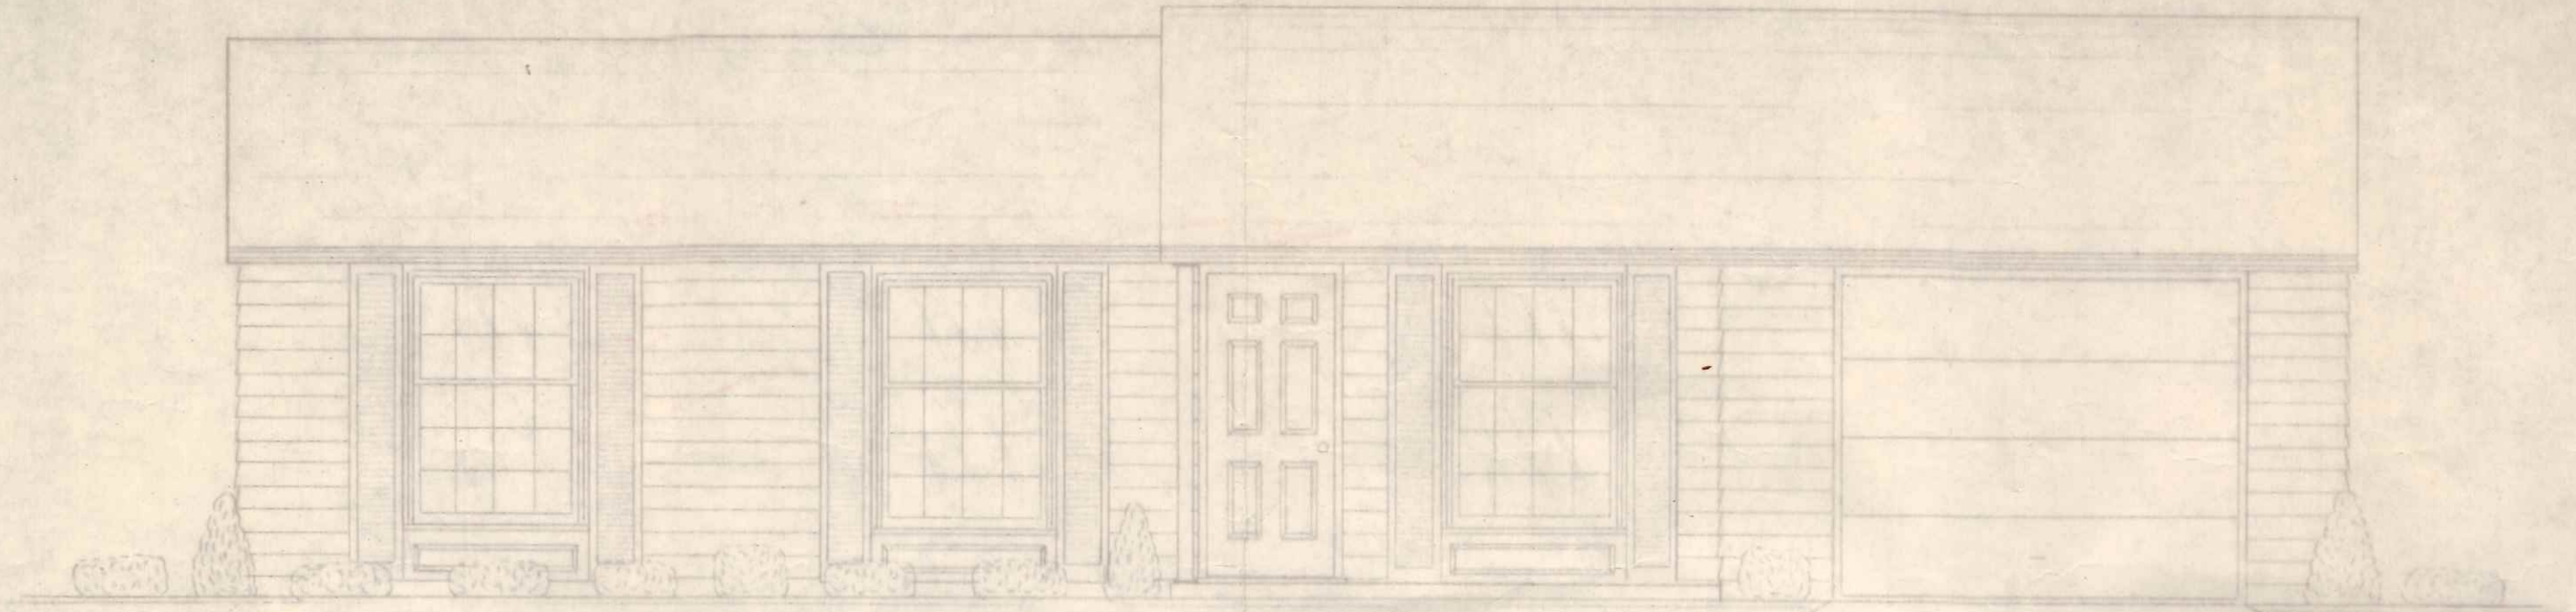


FRONT-ELEV. - 1/4" = 1'-0"

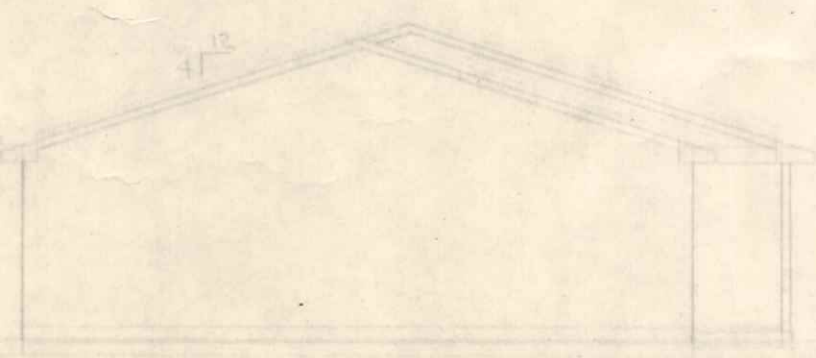

LEFT ELEV.

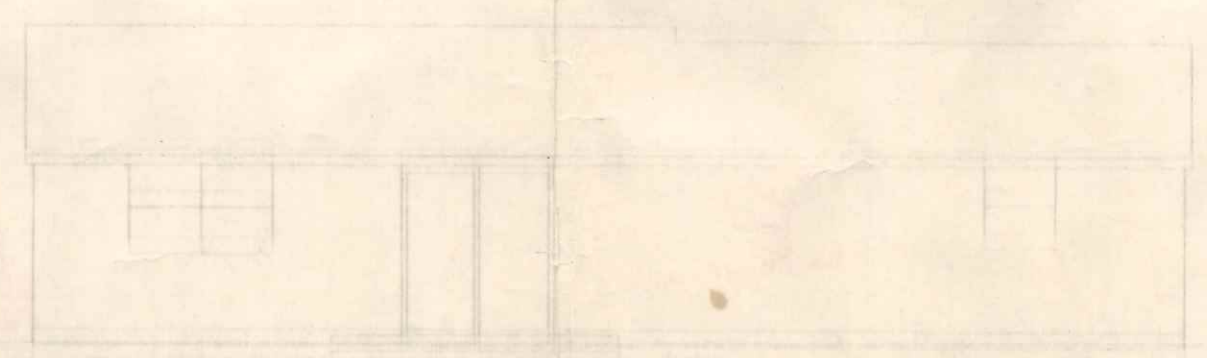

REAR ELEV.

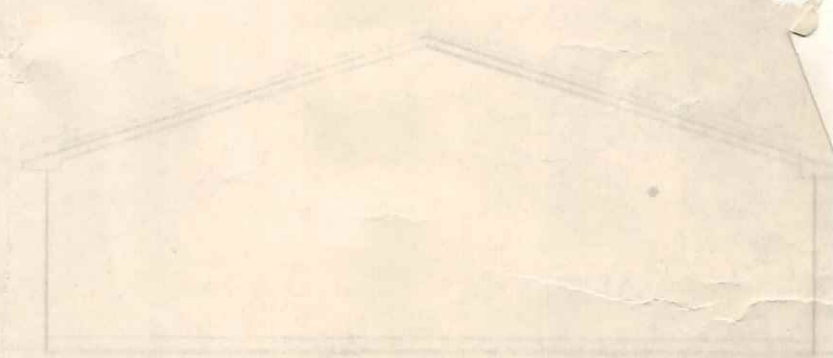

RIGHT ELEV.

RESIDENCE FOR	
MR. & MRS. [Name]	
ELEVATIONS	
BY	E. L. KOVGER
	3-14-73