



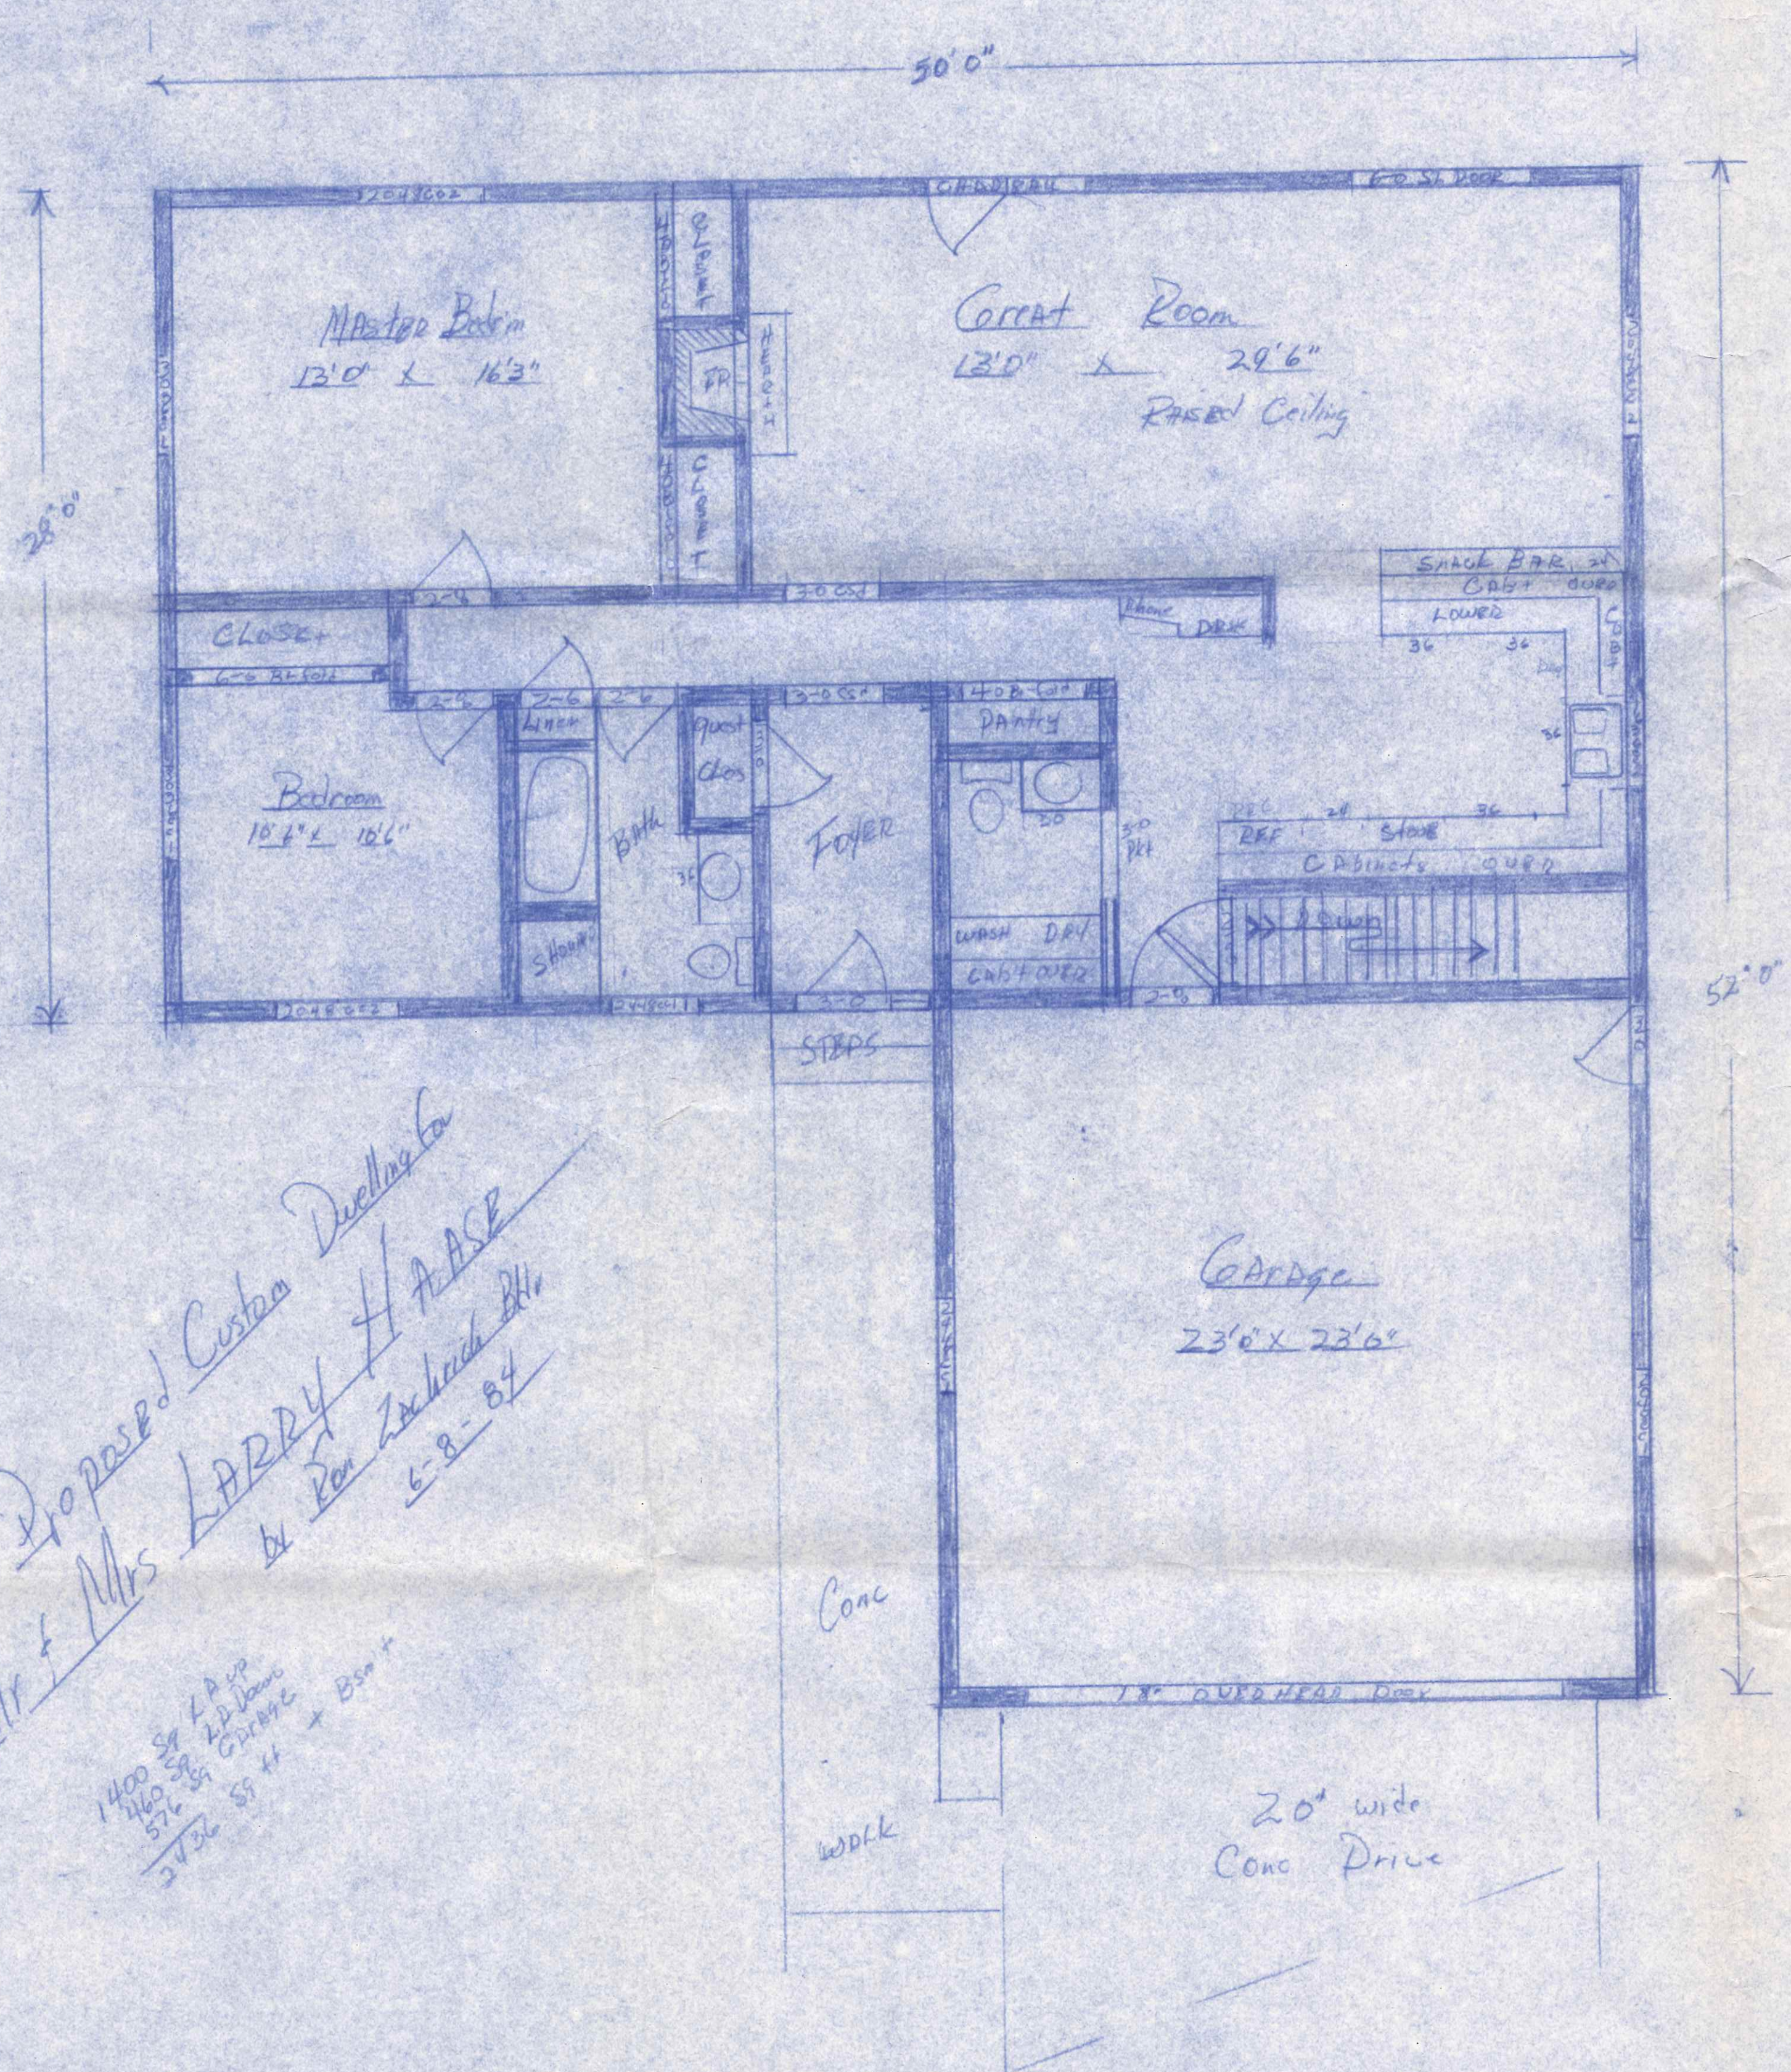

Proposed Custom Dwelling for
 Mr & Mrs LARRY HASE
 by Ron Zachrich Bldg
 6-8-84

1400 sq ft approx
 576 sq ft Garage + Bath
 2436 sq ft

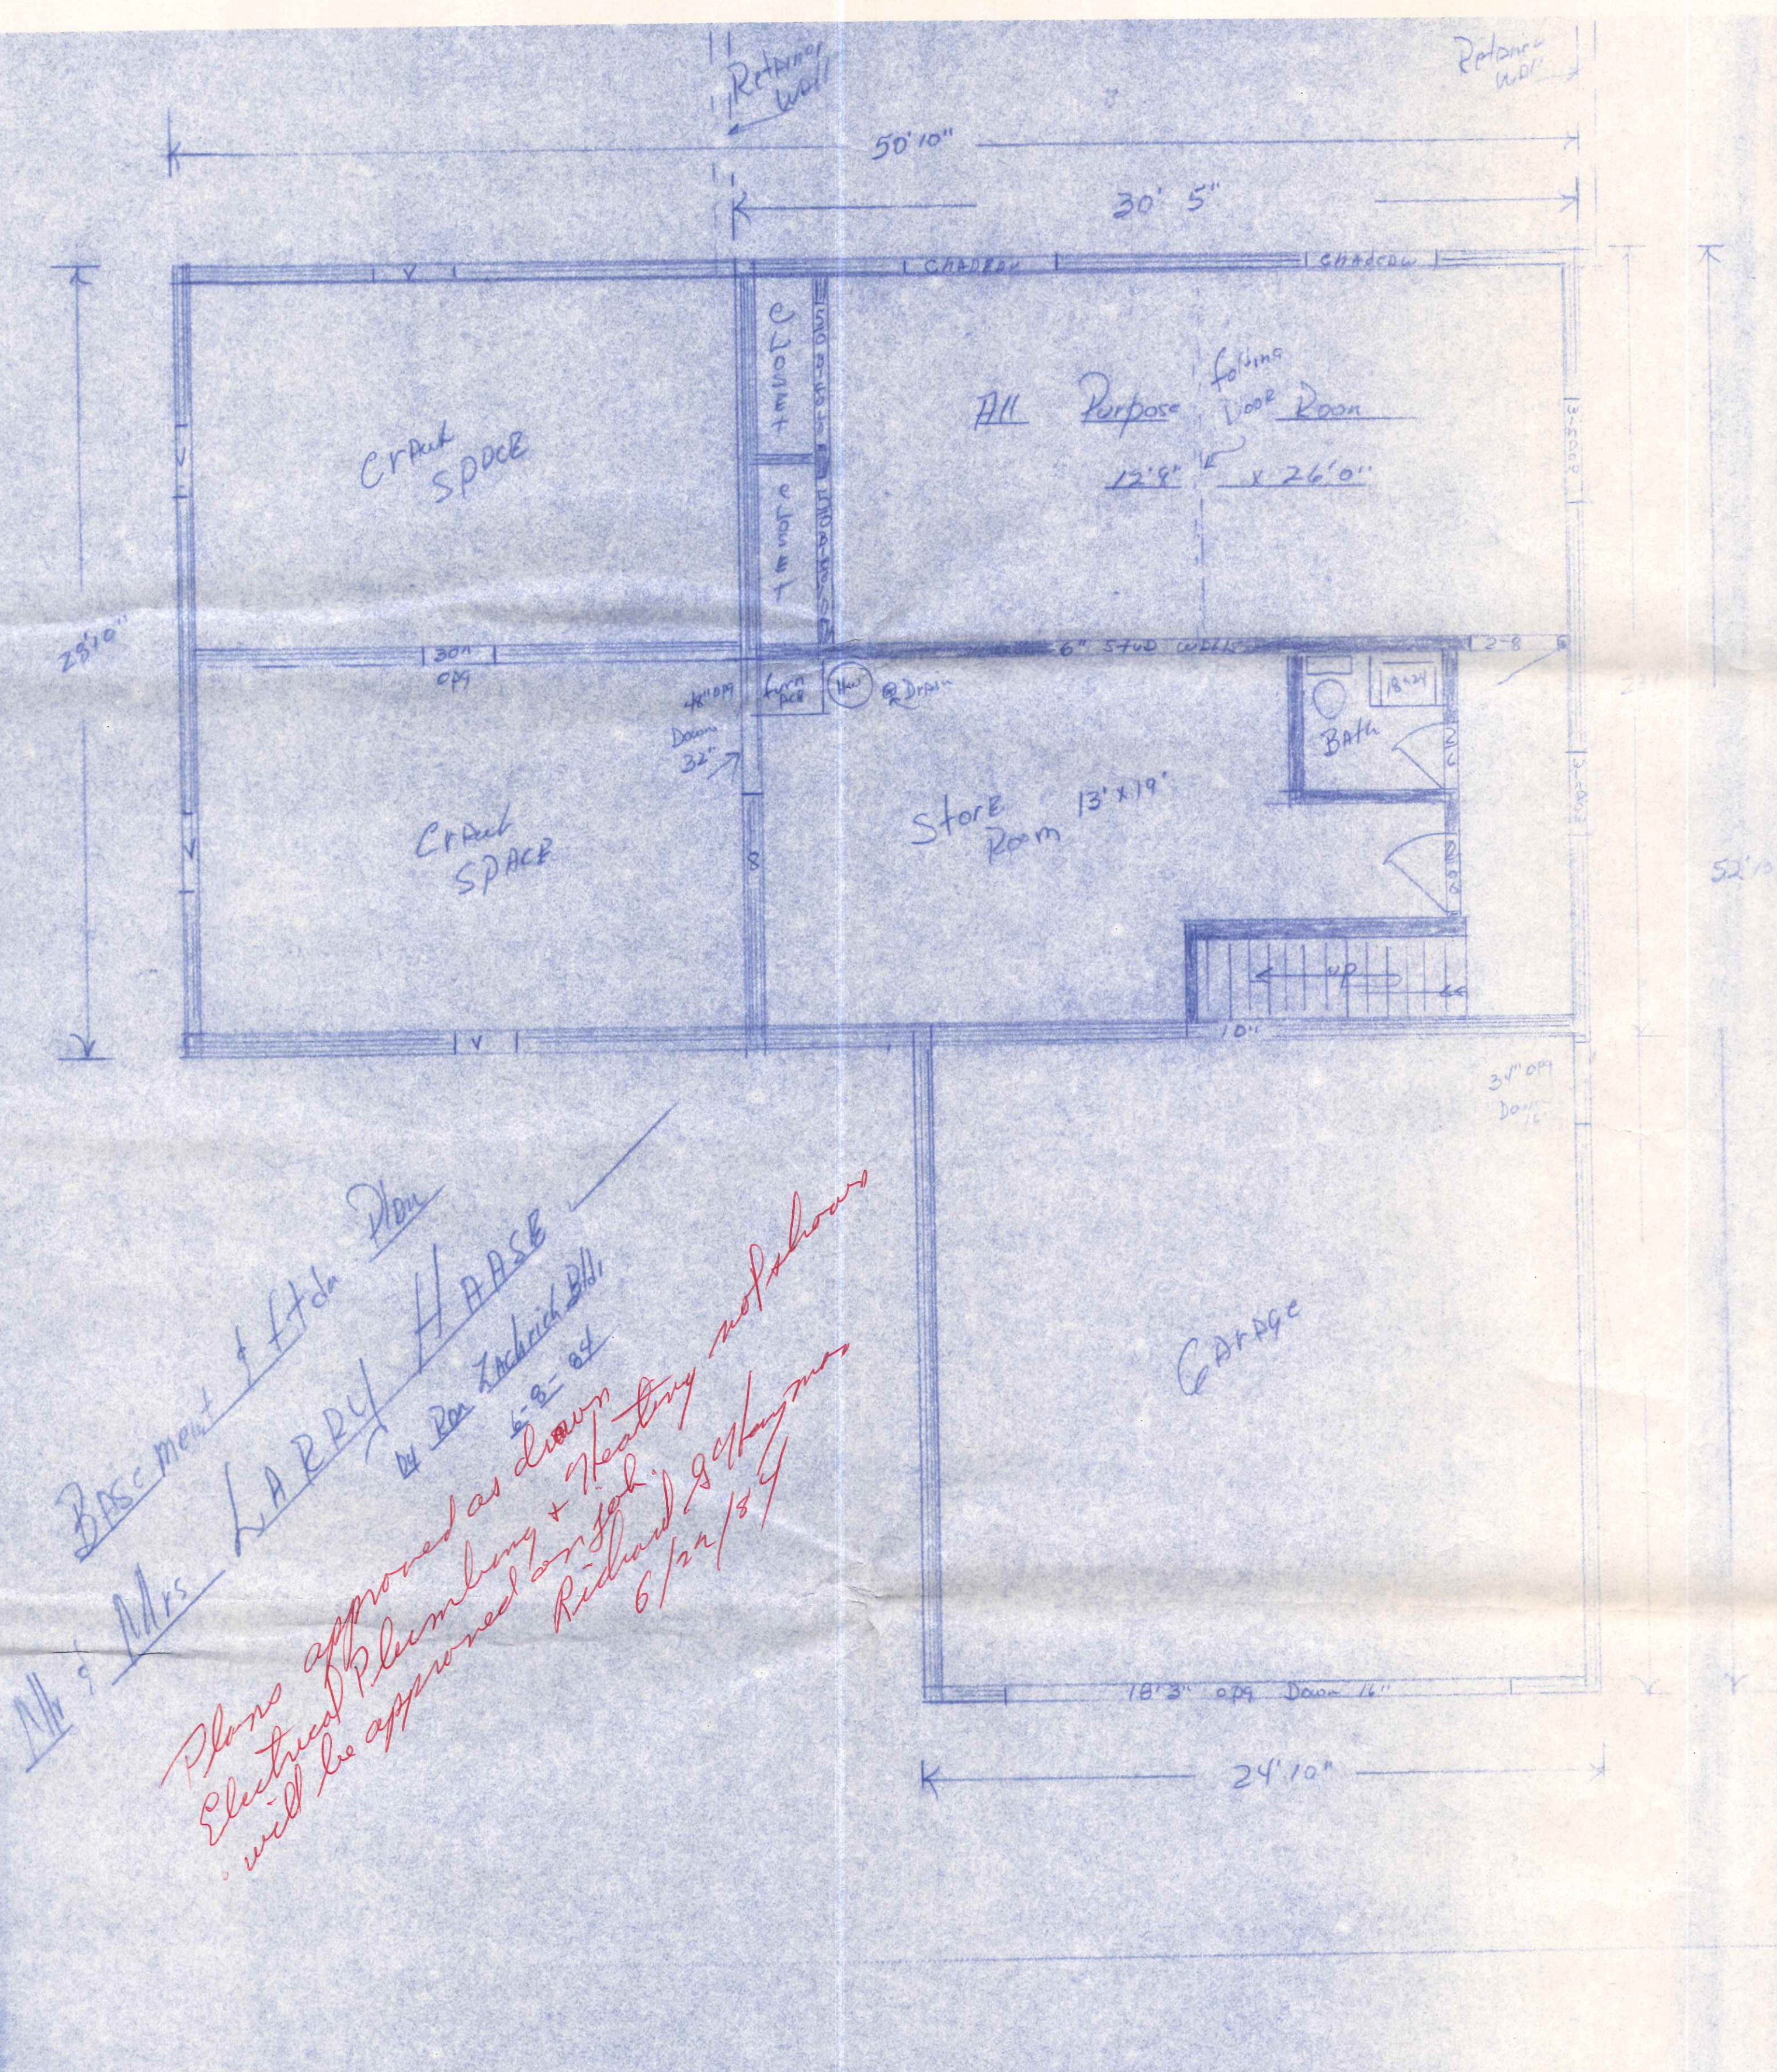

Basement & 1st Flr Plan
 Mr & Mrs LARRY HASE
 by Ron Zachrich Bldg
 6-8-84

Plans approved as drawn
 Electrical Plumbing & Heating not shown
 will be approved by Redwood
 6/24/84