


REPLAT OF LOT 5G, OF THE REPLAT OF LOT 5, NORTHOAKS SUBDIVISION

BEING A SUBDIVISION OF LOT 5G, A SUBDIVISION OF LOT 5, OF
NORTHOAKS SUBDIVISION, CITY OF NAPOLEON, HENRY COUNTY,
OHIO

*185 Old
Creek*

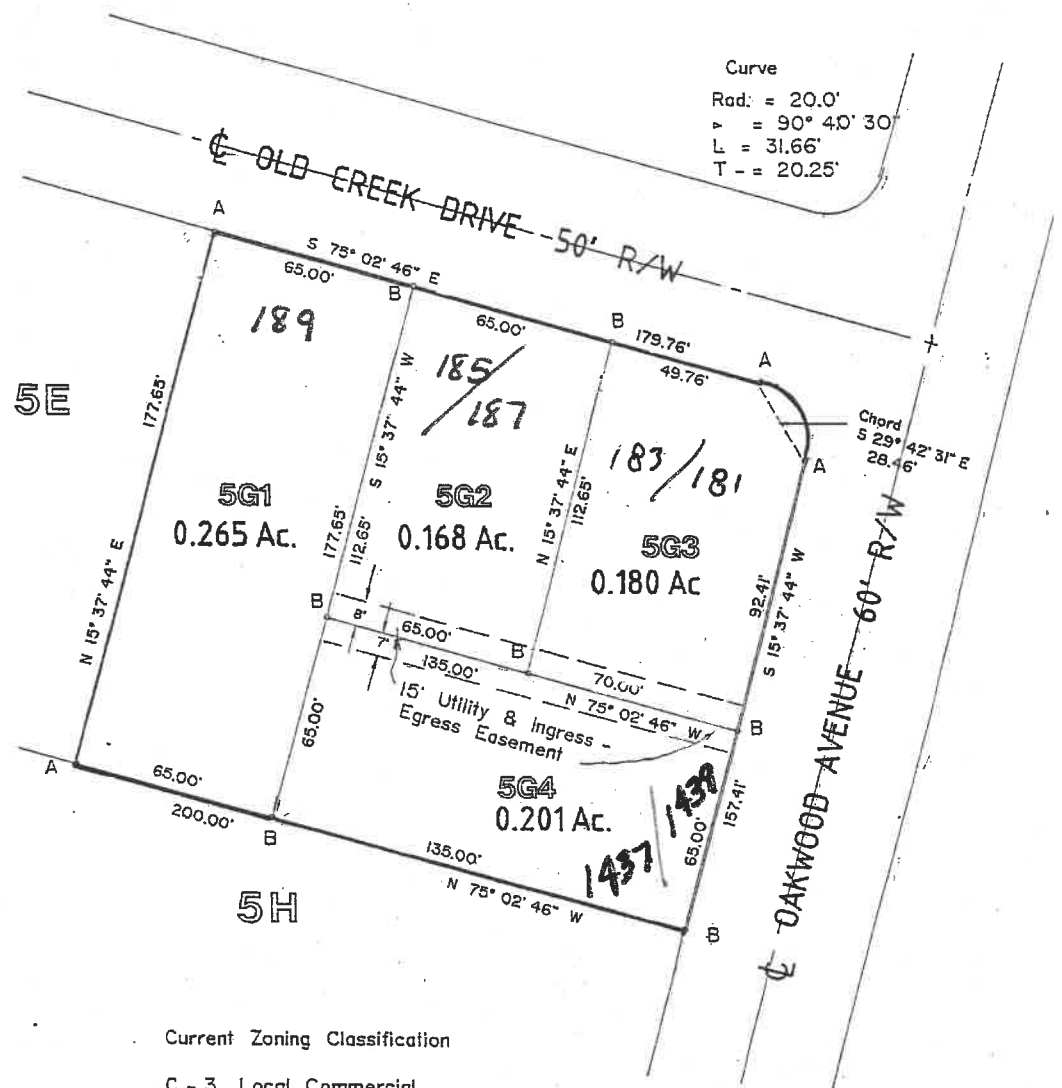

Current Zoning Classification
C - 3 Local Commercial

LEGEND
A - IRON PIN FOUND
B - IRON PIN & CAP SET

DWG. NO. B-03439-5
DATE: JULY 16, 2003
SCALE: 1" = 40'

WAYNE ASICHEMEIER SURVEYING
P. O. Box 91
RIDGEVILLE CORNERS, OHIO 43555
(419) 267 - 5215

PLANNING COMMISSION CERTIFICATE

Under authority provided by Chapter 711 of the Ohio Revised Code and Chapter 1105 of the Napoleon Codified Ordinances, this Plat is hereby approved by the Planning Commission of the City of Napoleon.

Date: _____
Chairman
Clerk of Council

CITY COUNCIL CERTIFICATE

Under authority provided by Chapter 711 of the Ohio Revised Code and Chapter 1105 of the Napoleon Codified Ordinances, this Plat is hereby approved by the City Council of the City of Napoleon.

Date: _____
Mayor
Clerk of Council

HENRY COUNTY AUDITOR

I, the Henry County Auditor, do hereby certify that there are no unpaid taxes on the property herein described and certify the same for transfer.

Transferred this _____ day of _____, 2003
Henry County Auditor

HENRY COUNTY RECORDER

I, the Henry County Recorder, do hereby certify that this Plat has been received for record at _____ o'clock _____ M, and recorded on slide _____, this _____ day of _____, 2003

Fee, _____
Henry County Recorder

OWNERS APPROVAL

I, Keith A. Fruchey, owner of the land shown on this Plat do hereby assent to the adoption of this subdivision plat, together with all easements indicated on this plat.

Keith A. Fruchey
Witness

State of Ohio
Henry County ss:

Personally appeared before me the aforesaid, Keith A. Fruchey, who did acknowledge that he did sign this plat and that the same is his free act and deed.

Subscribed in my presence this _____ day of _____, 2003.

Notary Public
My Commission Expires, _____

SURVEYORS CERTIFICATE

I, hereby certify this plat represents a survey made by me and that specified points are currently in place.

Date: 7-16, 2003
Wayne Aschemeier
Wayne Aschemeier R.L.S. 5922
Registered Land Surveyor

