

1044

STORAGE


A

1415
Seaward

2nd 1044
1


SCALE: 1/8" = 1'-0"	APPROVED BY	DRAWN BY RLW
DATE: 6/24/94		
SECOND FLOOR - 1/2 STORY CAPE COD		
	DRAWING NUMBER	207

1415 Sedward
37'-0"

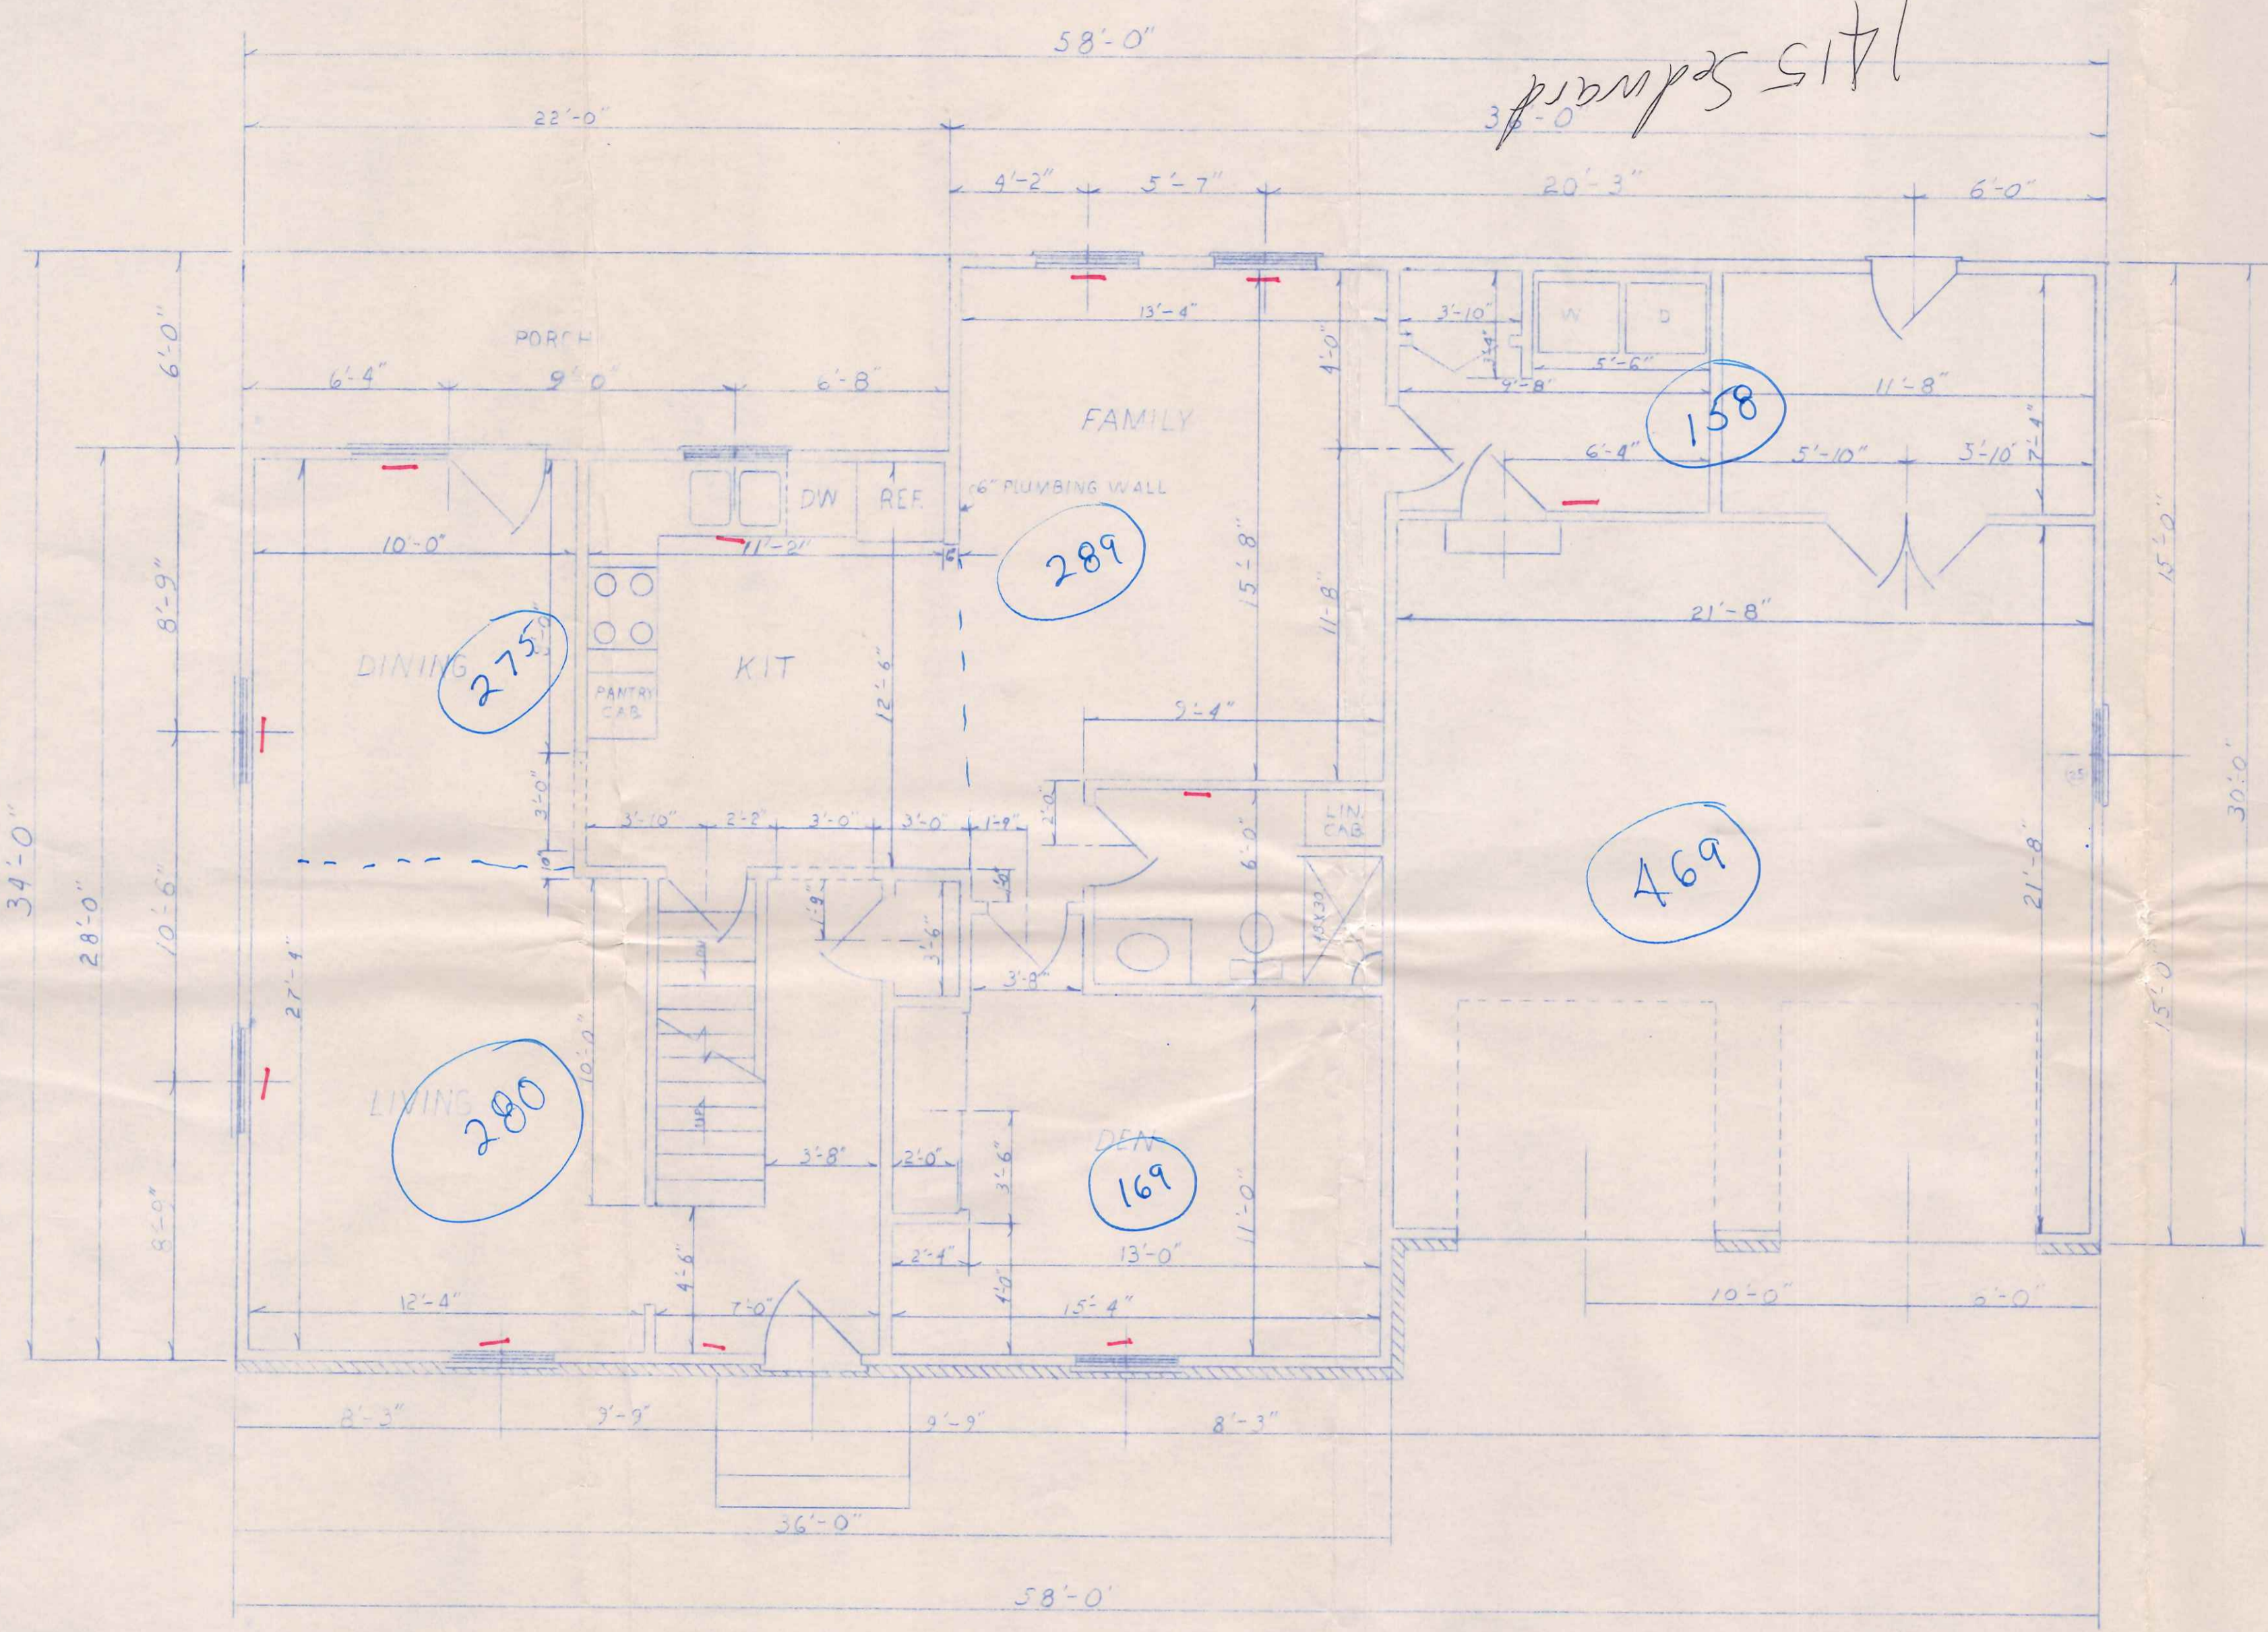

1st = 1171 sq ft
Gar = 469 sq ft

Rick L. Weirich		
SCALE: 1/4" = 1'-0"	APPROVED BY	DRAWN BY: RLW
DATE: 6/23/94		
FIRST FLOOR 1 1/2 STORY CAPE COD		
		DRAWING NUMBER 1057

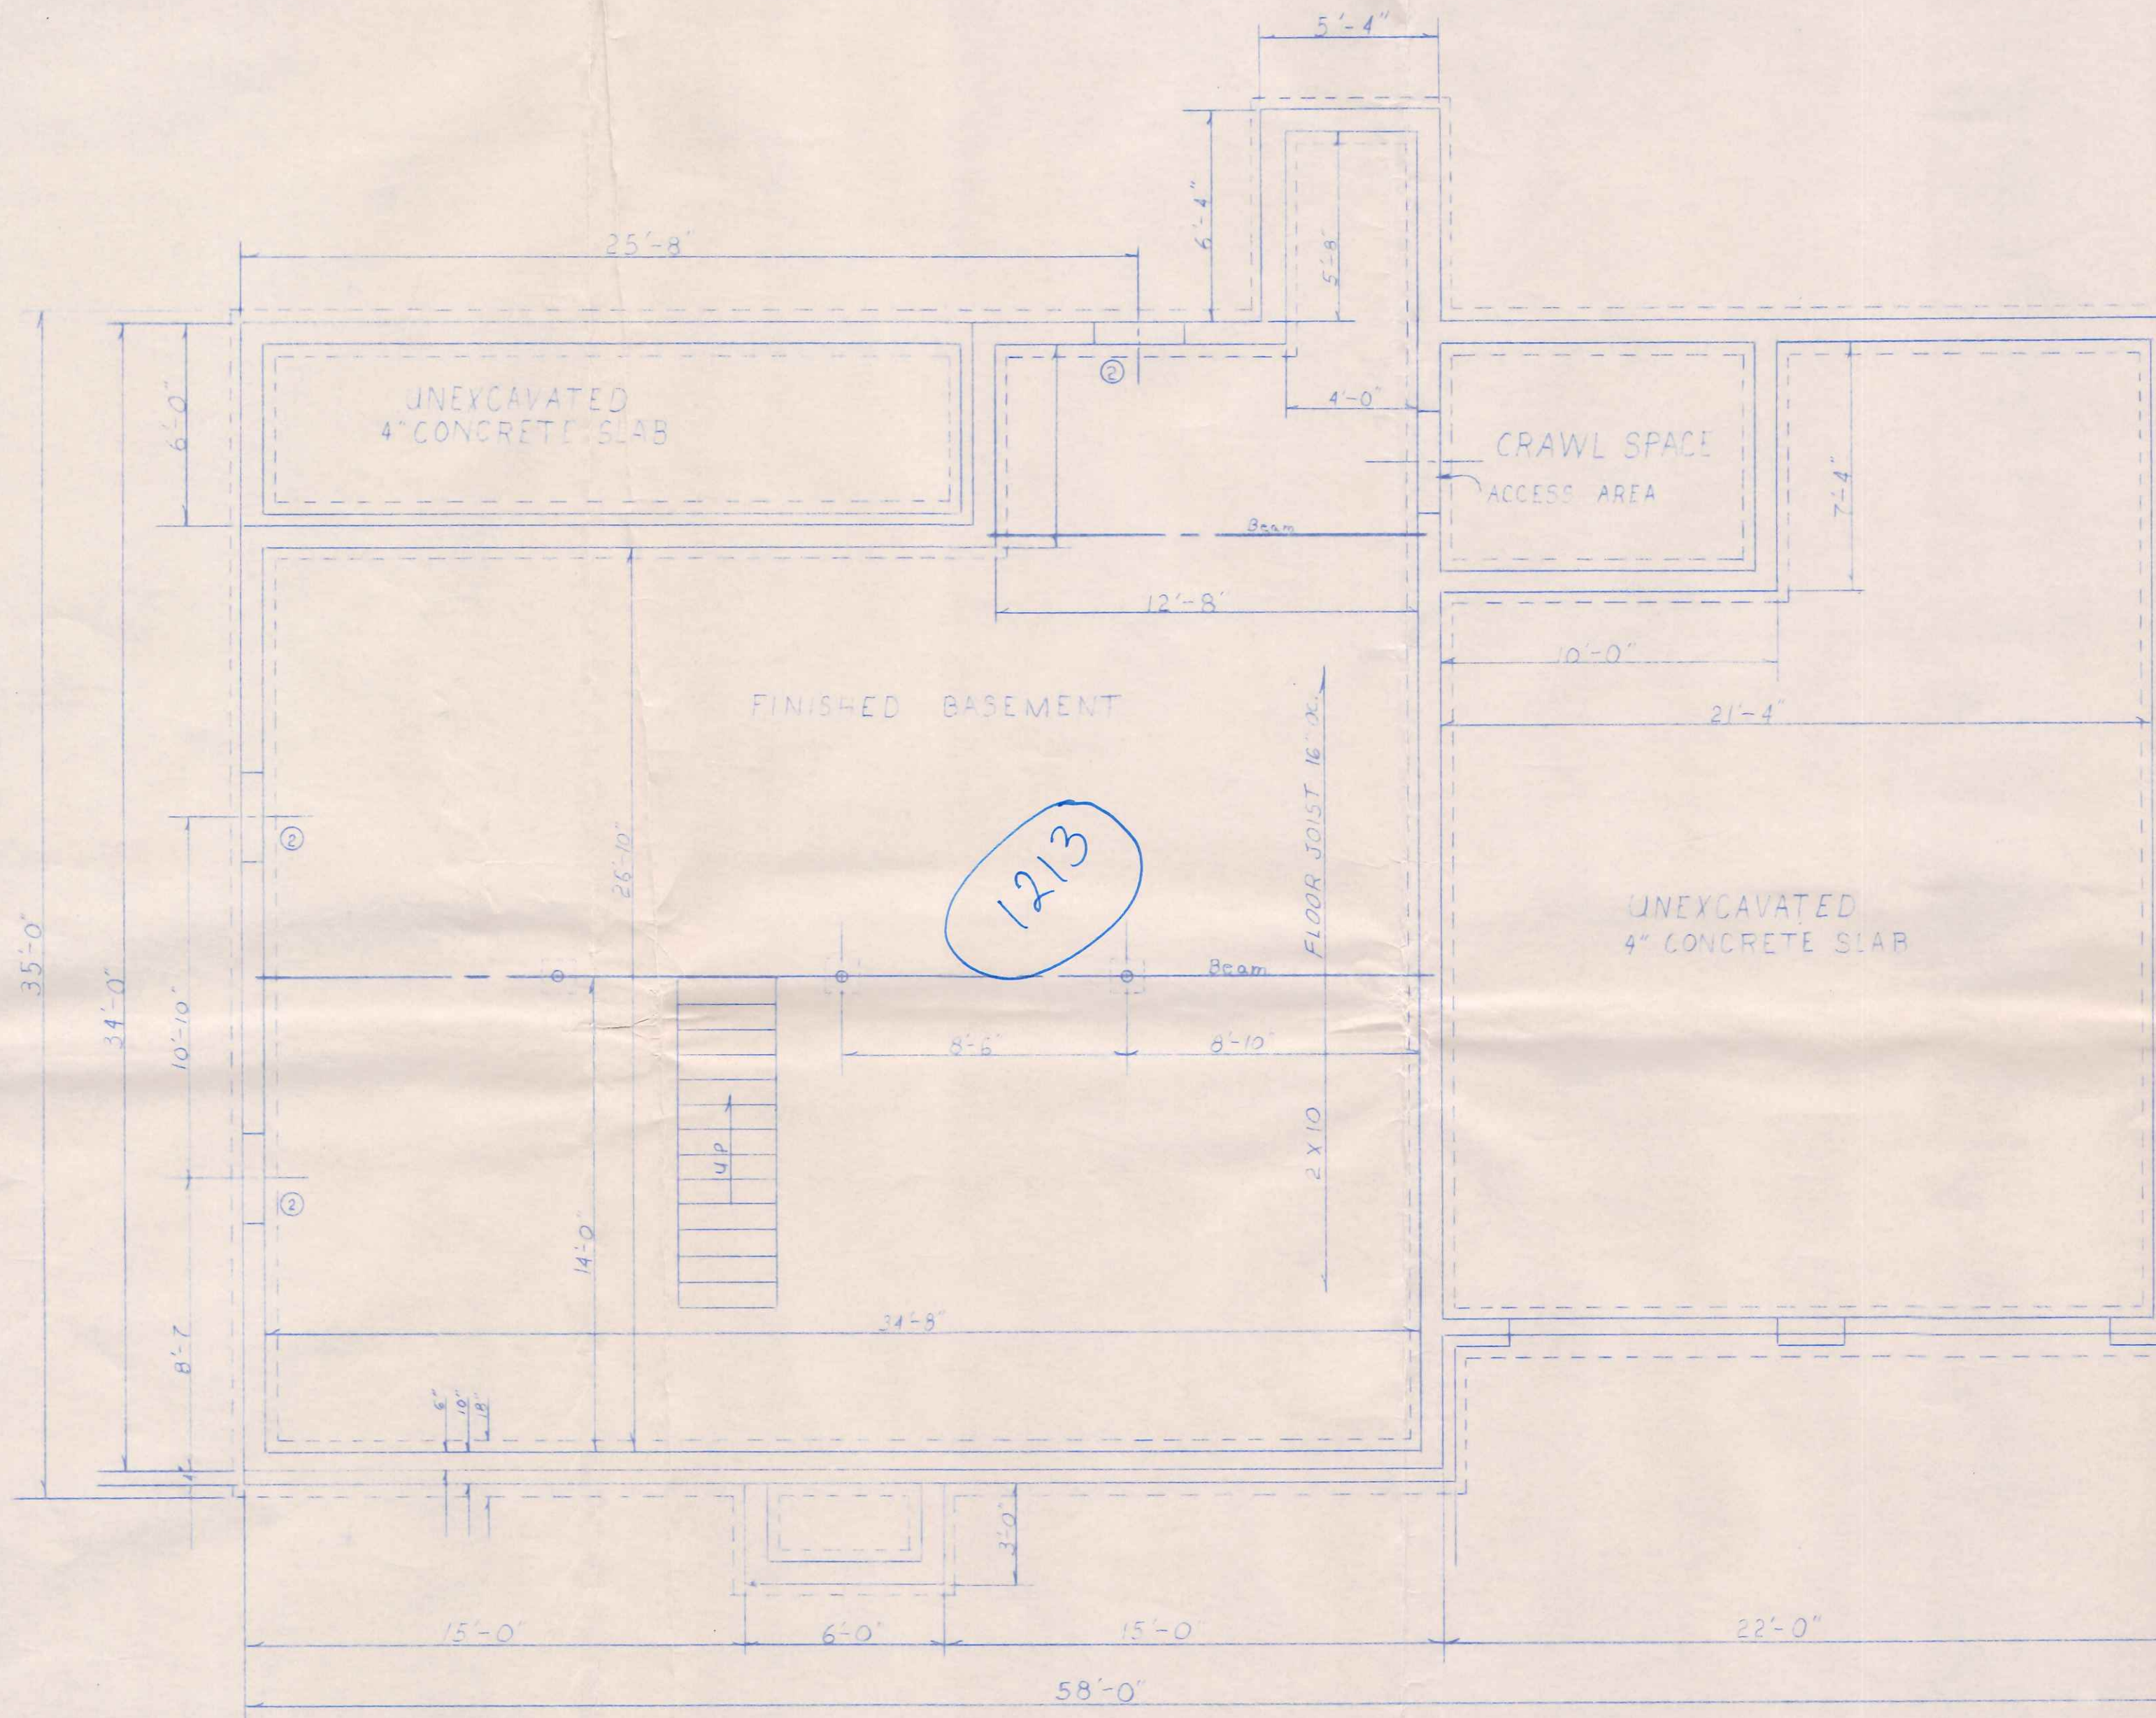

SCALE: 1/4" = 1'-0"	APPROVED BY	DRAWN BY
DATE: 6/26/24		RLW
FOUNDATION 1/2 STORY CAPE		
		DRAWING NUMBER
		306