




- ⊙ EXHAUST FAN LIGHT
- ▭ 2 LAMP 6' INDUSTRIAL FIXTURE
- ▭ 8' X 4' LAVIN FIXTURE
- ⊕ DUPLEY RECP
- S1 SINGLE POLE SWITCH

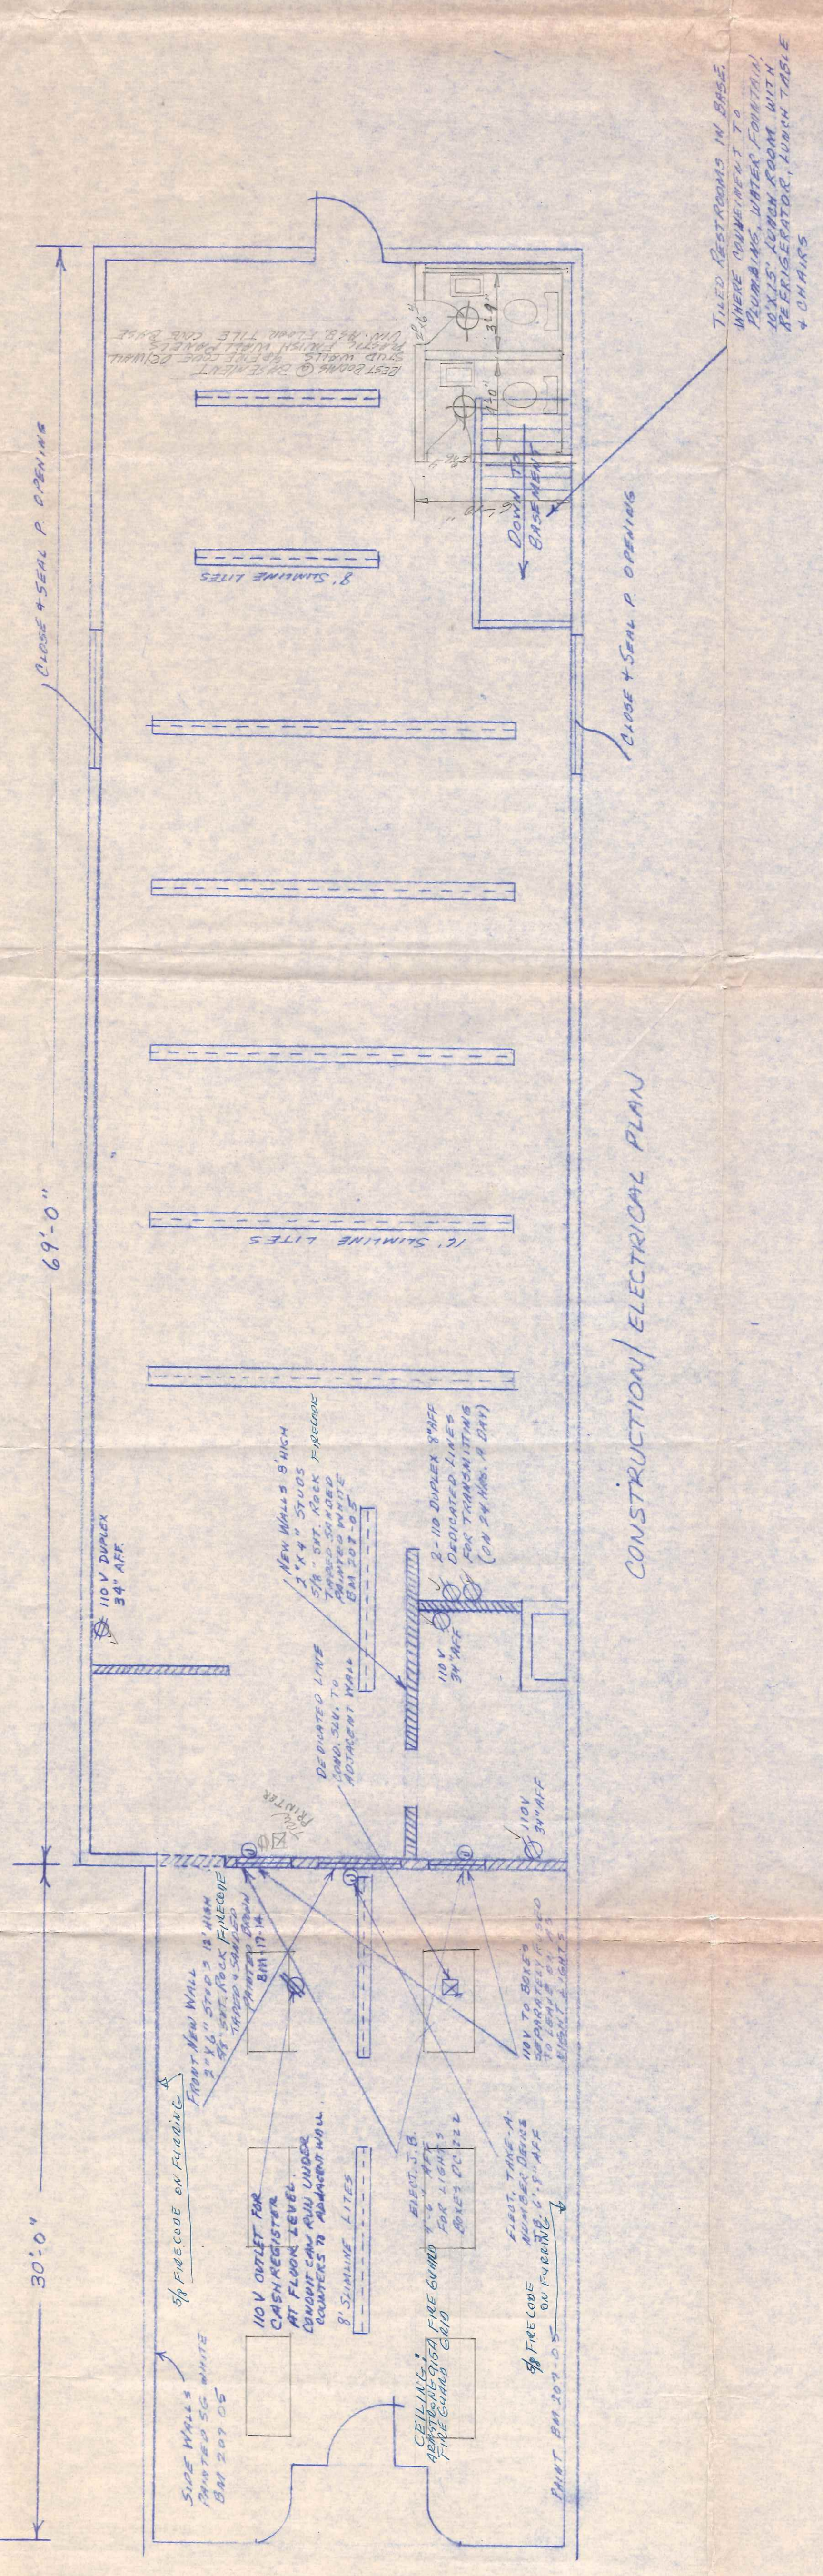

CONSTRUCTION/ELECTRICAL PLAN

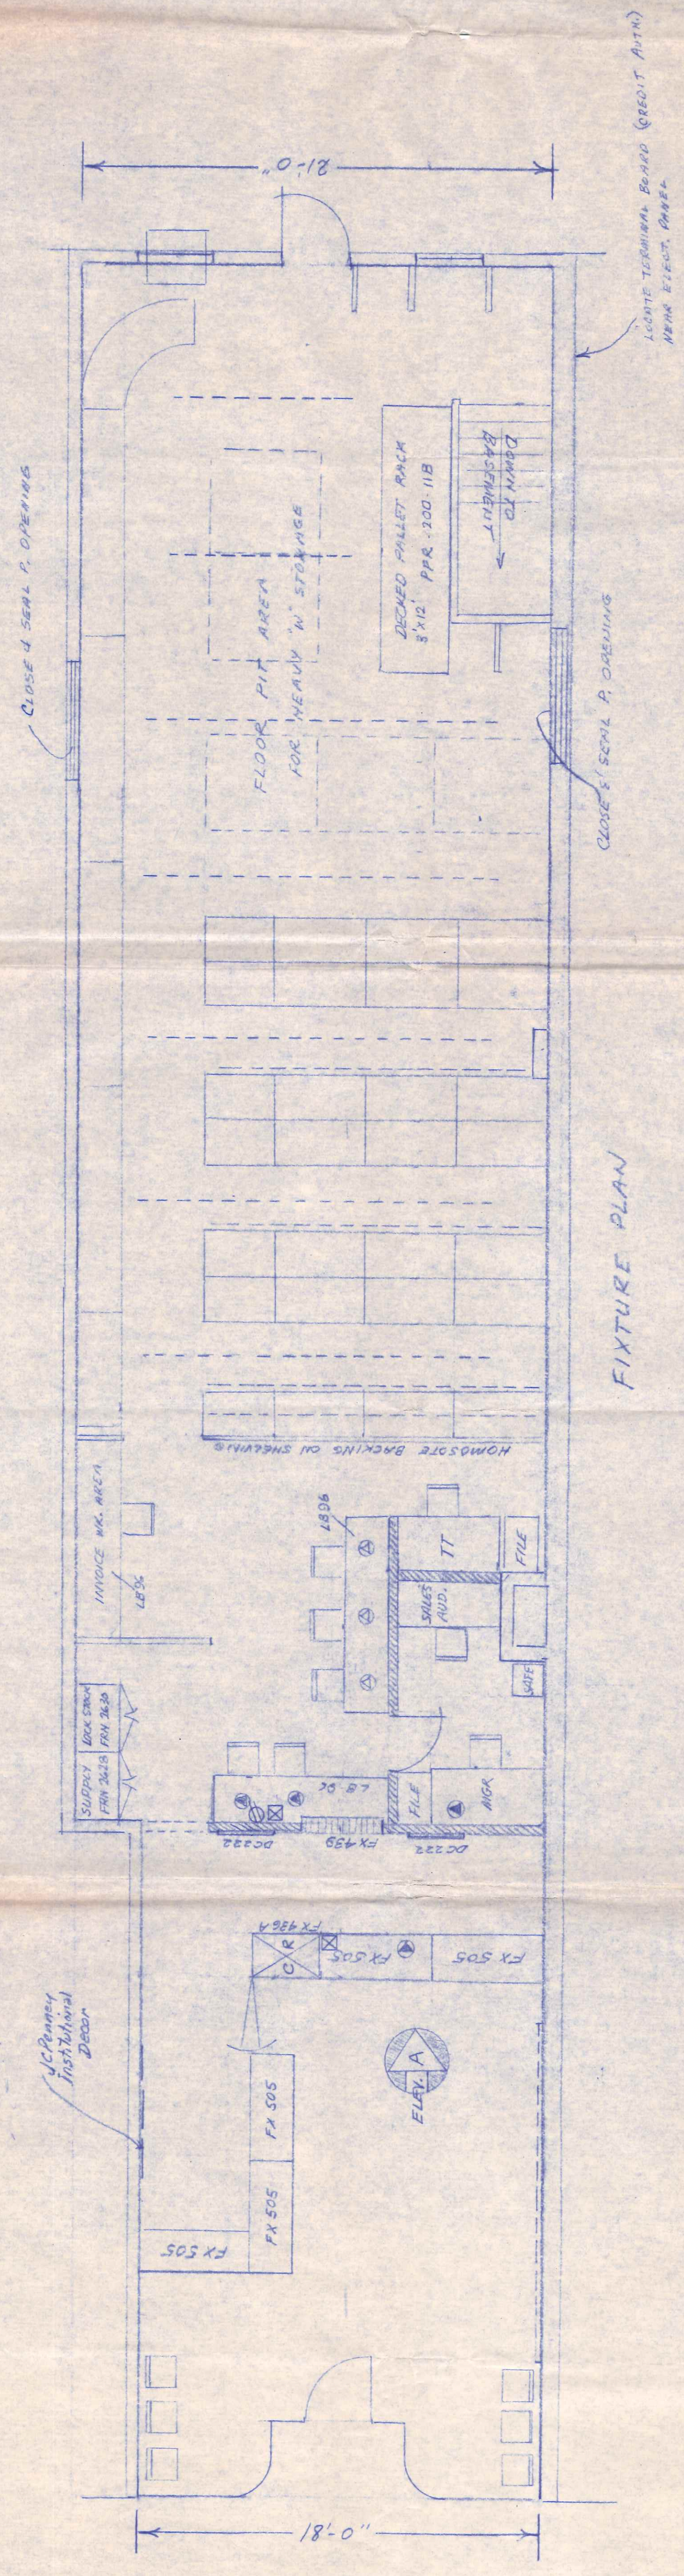

FIXTURE PLAN

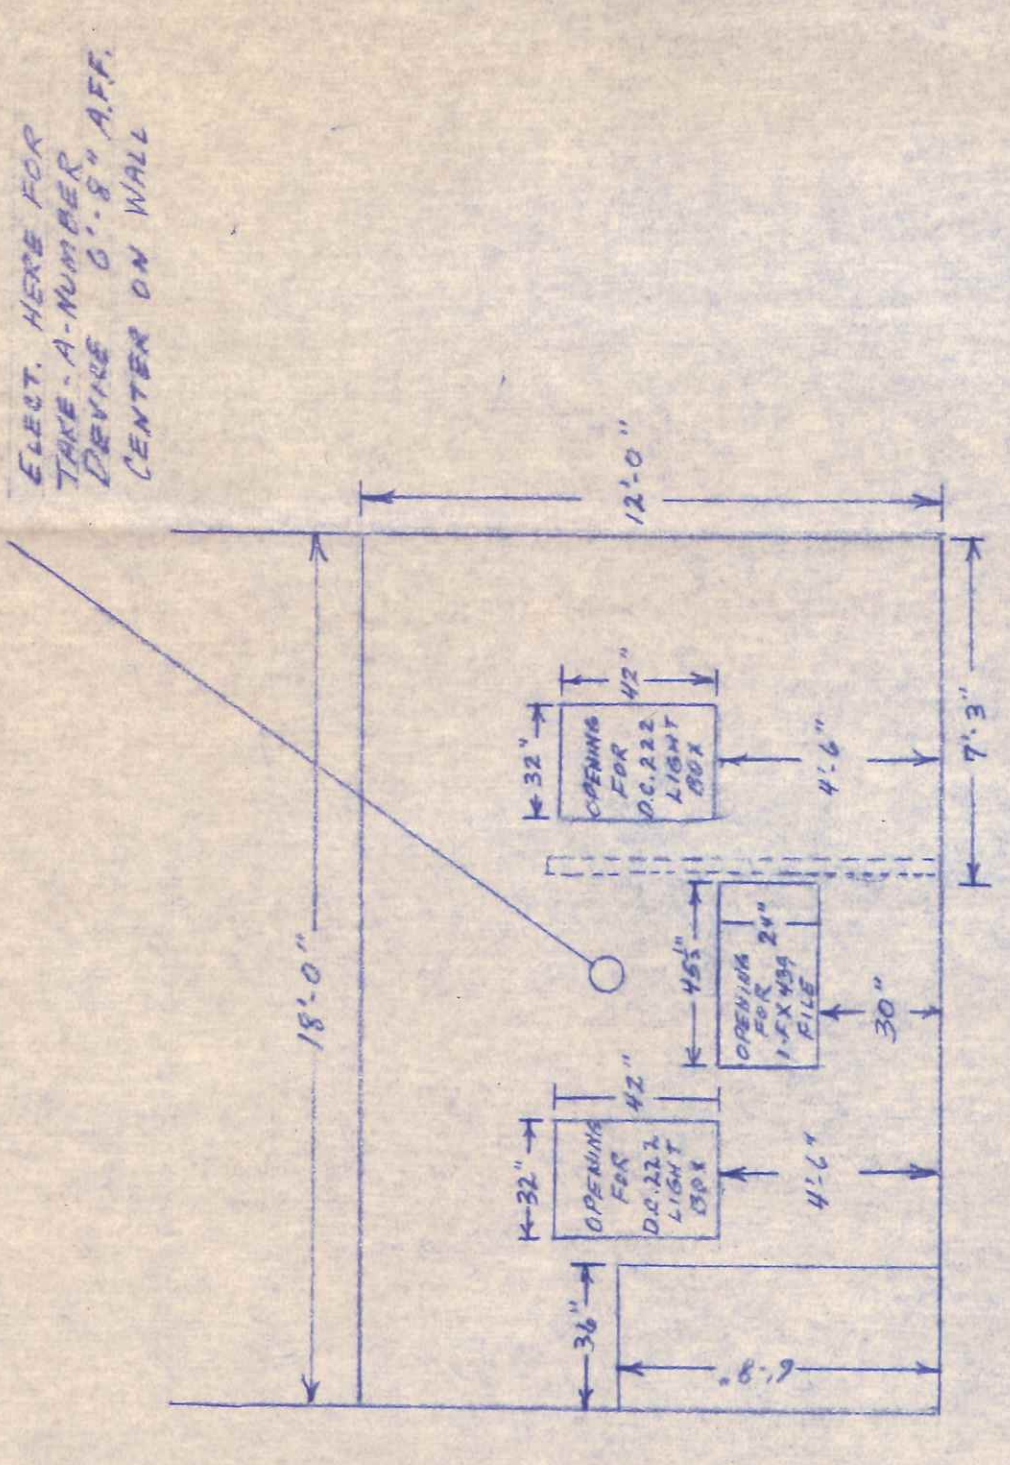

FROM WINE VIEW  
FROM ENTRANCE

LOCATION STORE NO  
**NAPOLEON, OHIO 3607-9**  
**119 W WASHINGTON ST. 43545**

TITLE FIXTURE & CONSTRUCTION/ELECTRICAL  
**FREE STANDING CASHIER SALES CENTER**

**JCPenney**  
 J. C. PENNEY COMPANY INC.  
 REAL ESTATE - CORPORATE DEVELOPMENT  
 1301 AVE. OF THE AMERICAS, NEW YORK, N.Y. 10019

AREA STORE PLANNER (JCP) FUTURE STORE PLANNER  
 ASST. STORE PLANNER CHIEF STORE PLANNER CHECKED BY

DATE **11/10/58** TYPE **SC** CHECKED BY  
**CONSTRUCTION SERVICES DIVISION**

DRAFTSMAN CHECKED BY  
 DATE APPROVED BY

CITY OF NAPOLEON  
 BUILDING DEPT.  
 Plan Approval  
 By: [Signature] Date: 11-10-58  
 J.E.J.